



HF3-087

AN-GR-73-035
UG Development
Plate A-1
1:500
dn Mine Services
666-409

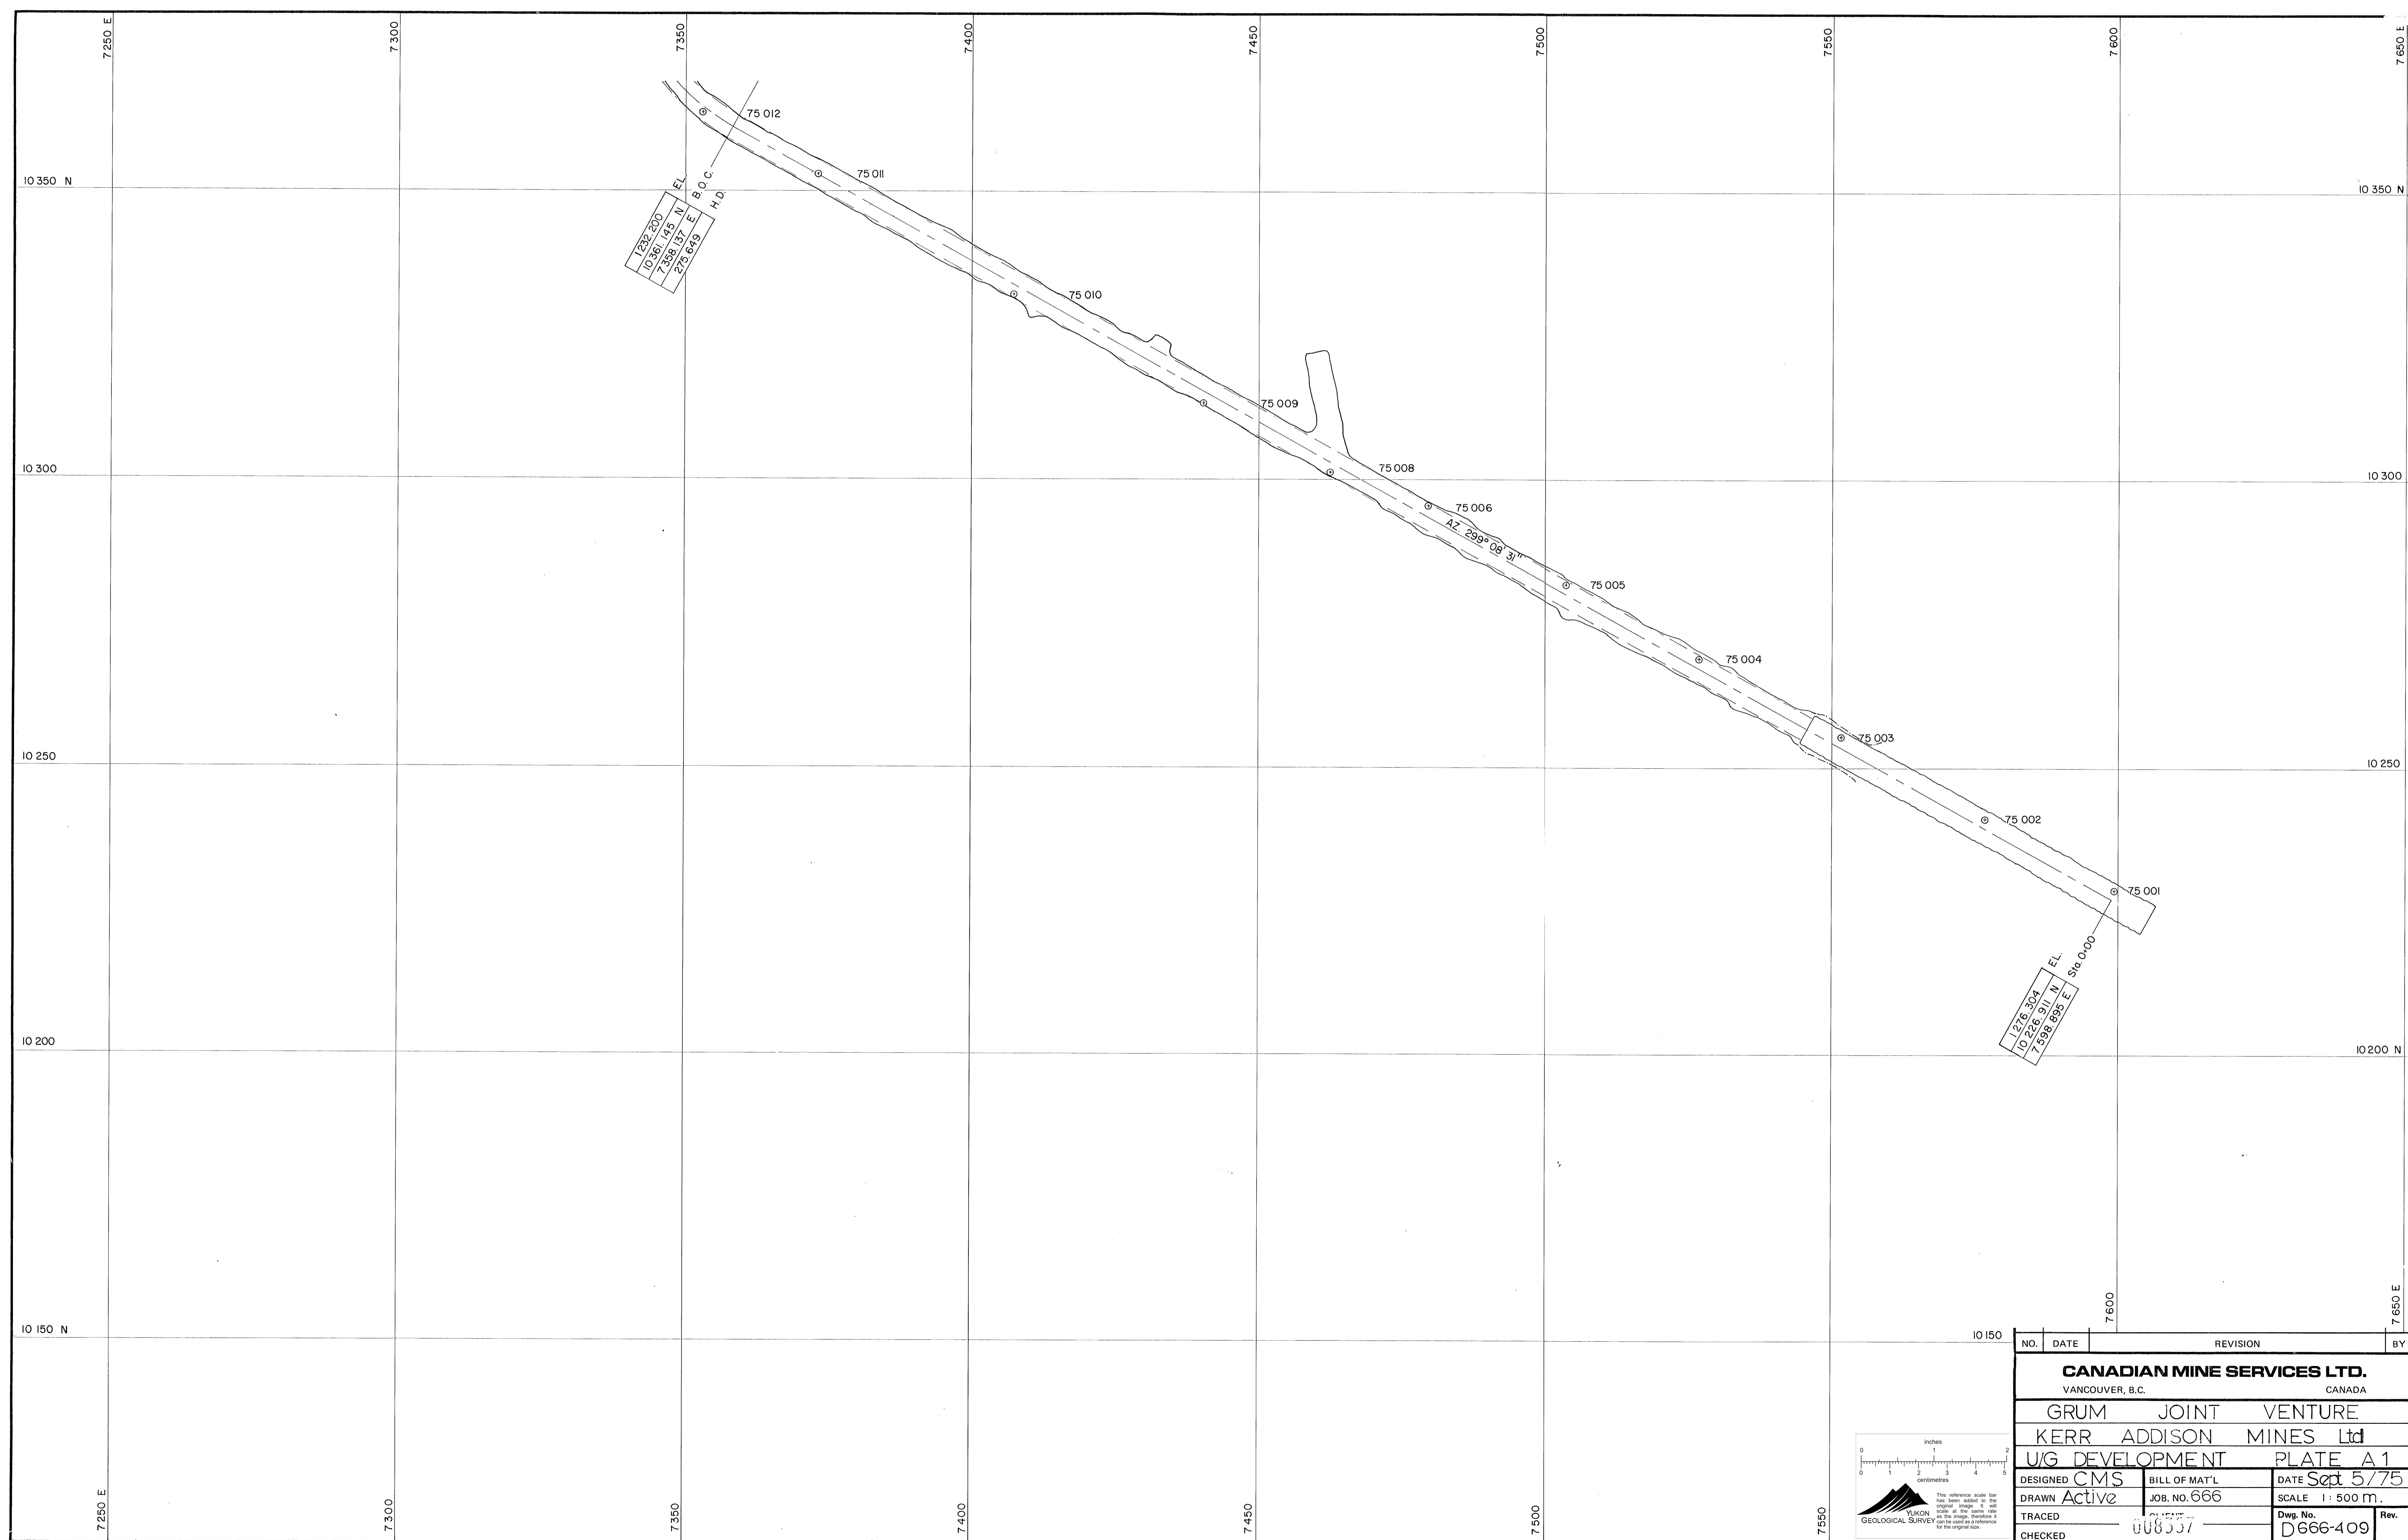

NO.	DATE	REVISION	BY
CANADIAN MINE SERVICES LTD. VANCOUVER, B.C. CANADA			
GRUM JOINT VENTURE KERR ADDISON MINES Ltd			
UG DEVELOPMENT PLATE A 1			
DESIGNED CMS	BILL OF MAT'L	DATE Sep 5/75	
DRAWN Active	JOB. NO. 666	SCALE 1:500 m.	
TRACED		Dwg. No. D666-409	Rev.
CHECKED	008537		

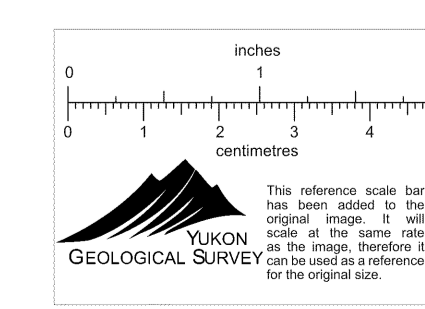

A-1