
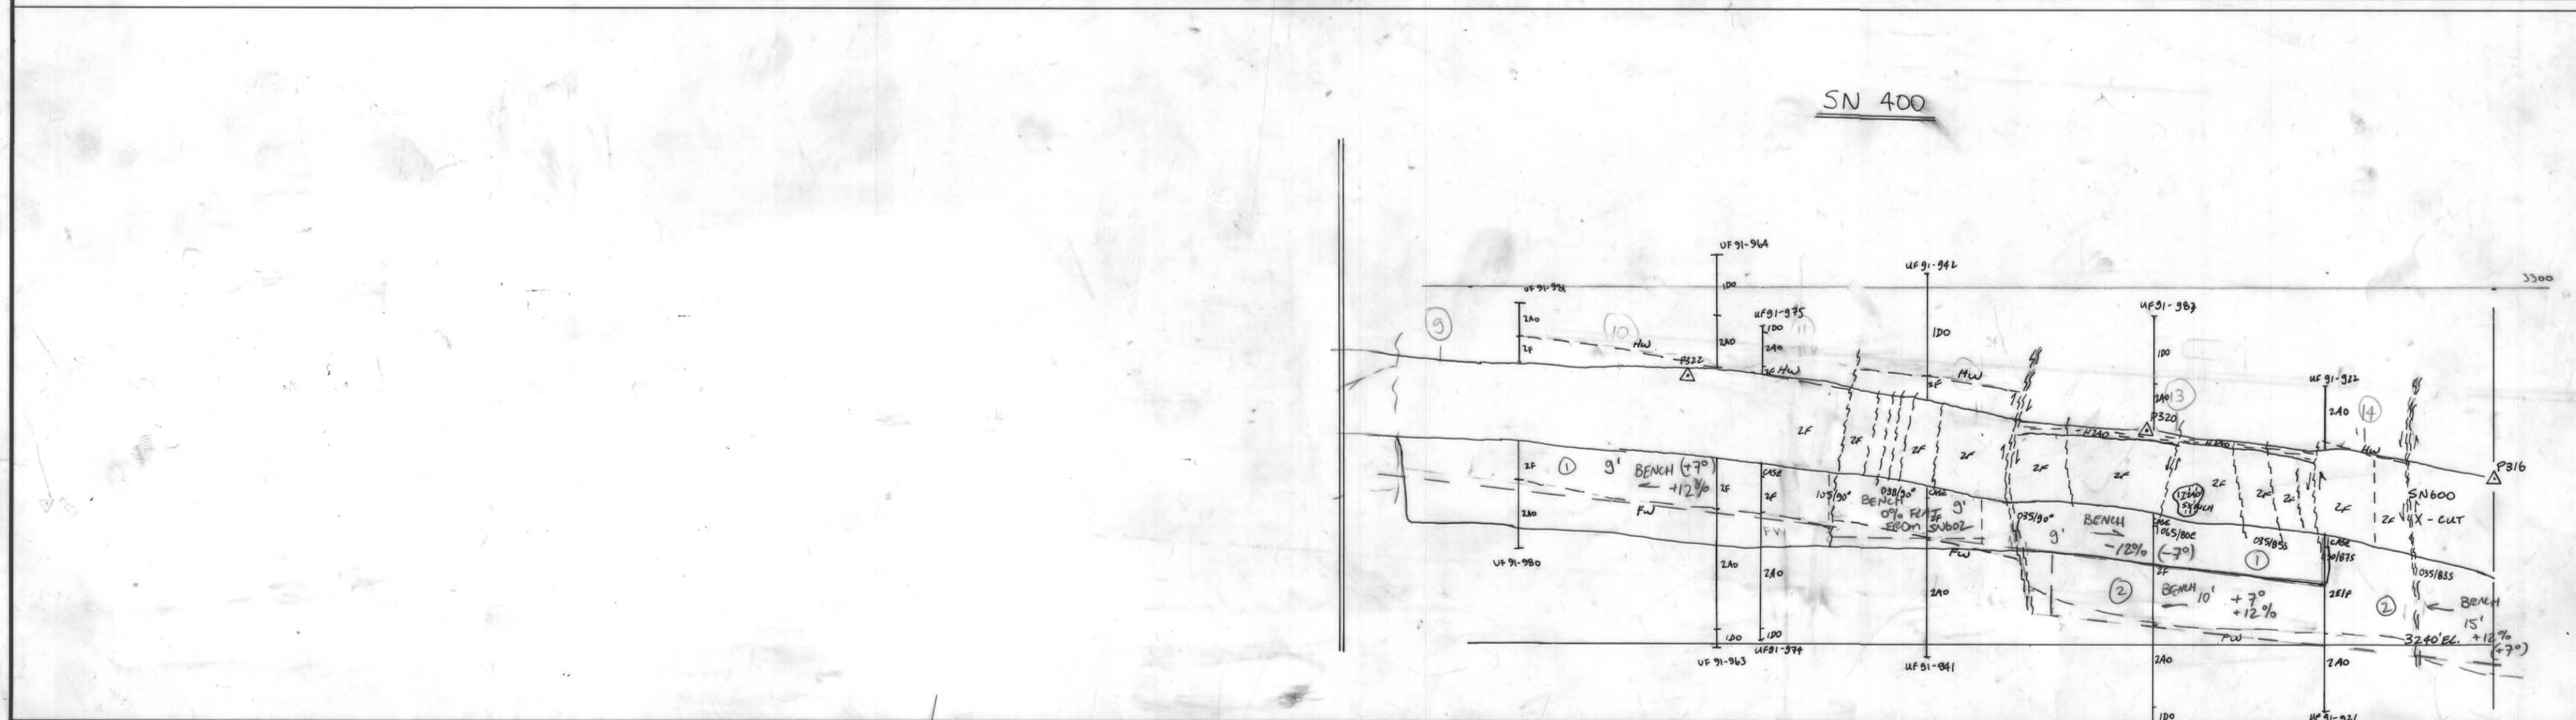
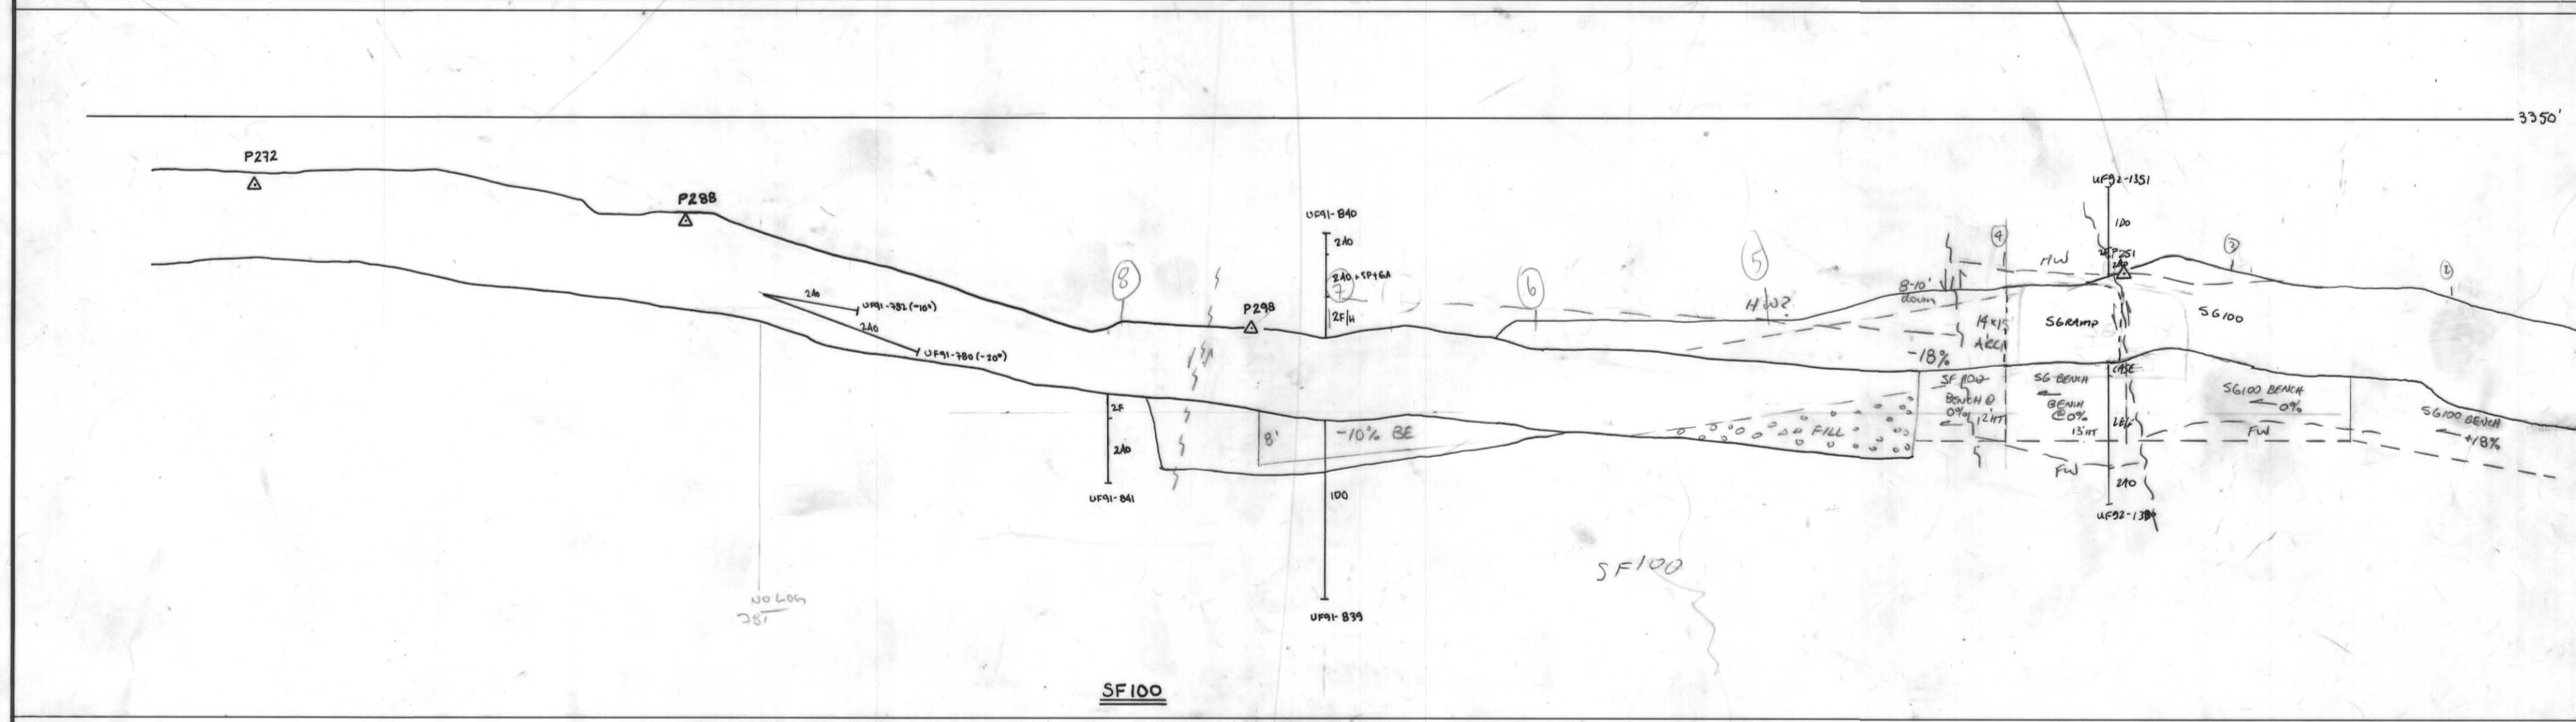
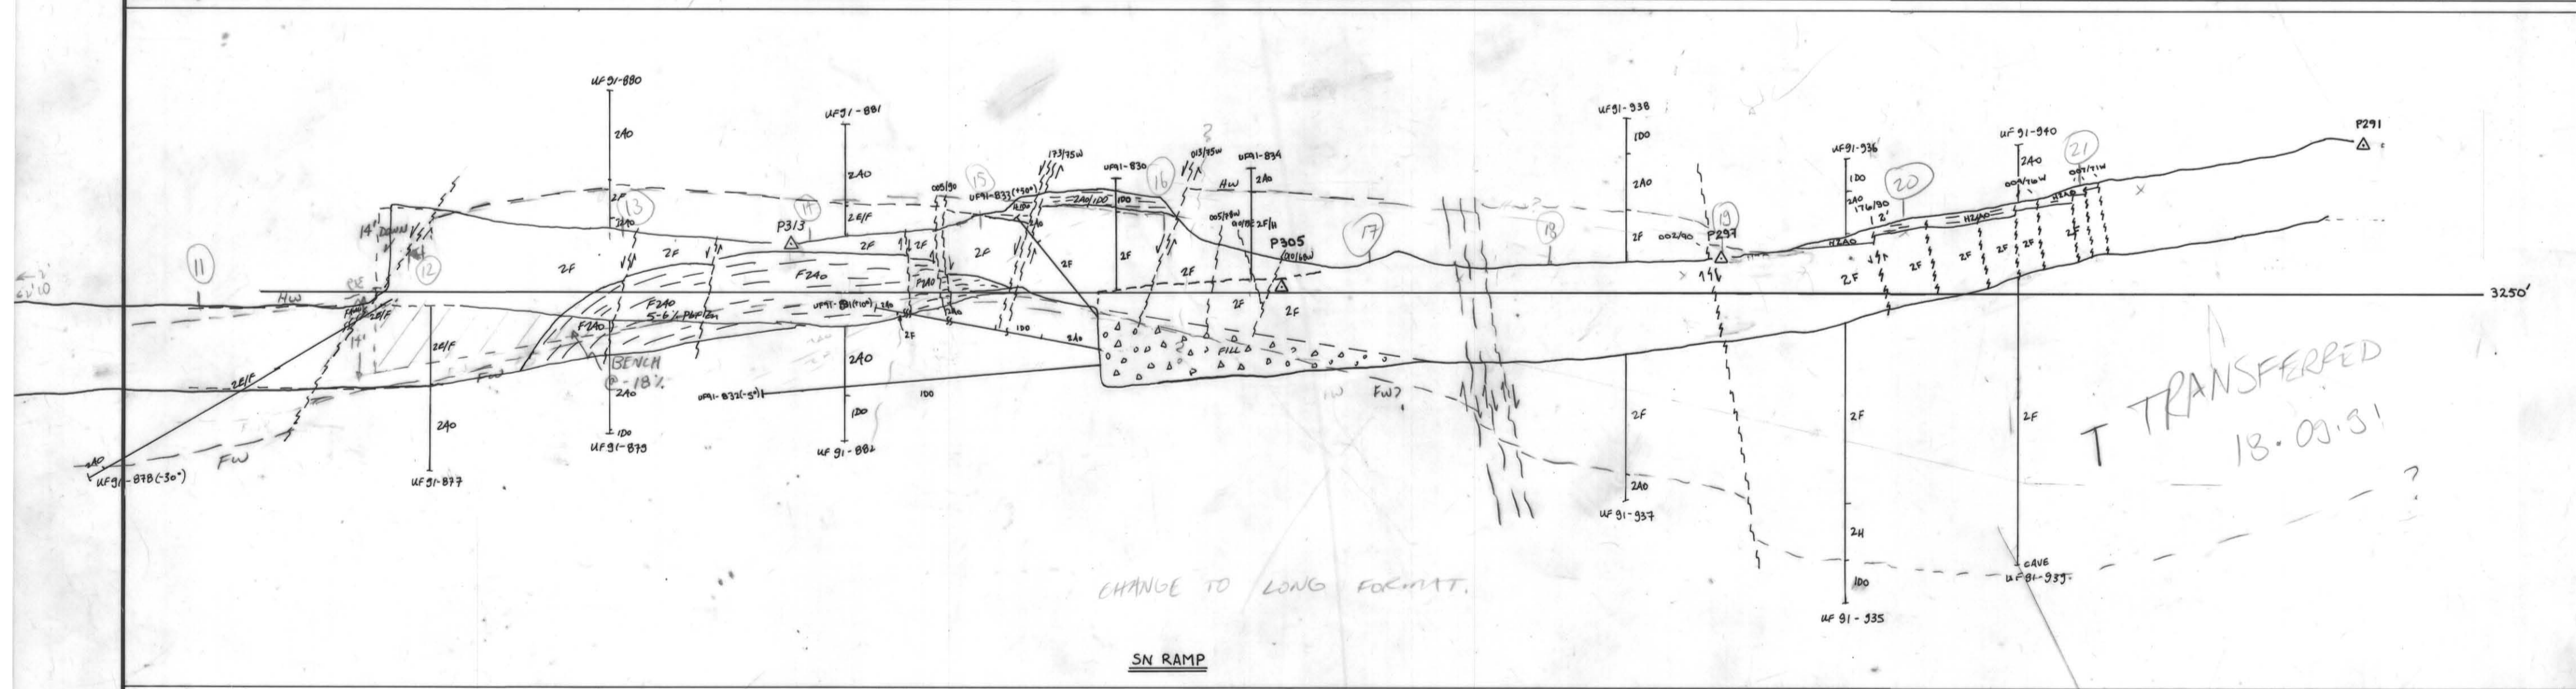
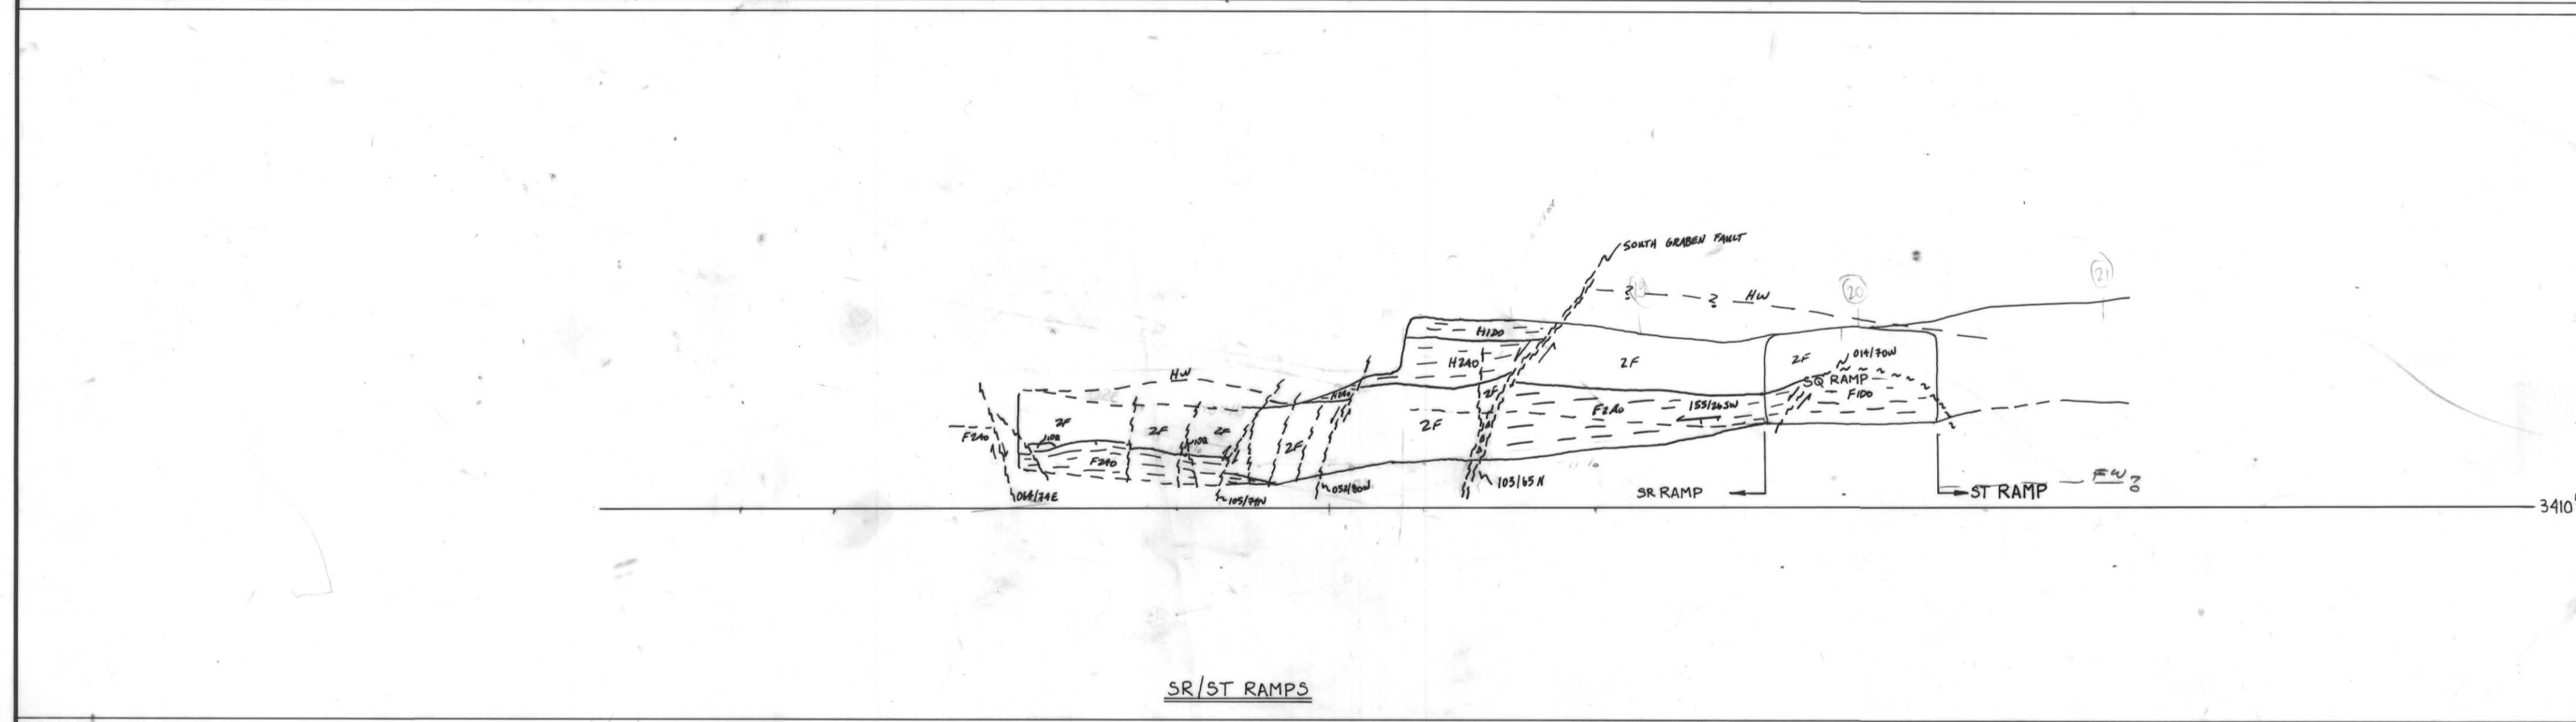


SQ RAMP SN 400
SR " "
ST " "
SN " "
SF100 " "

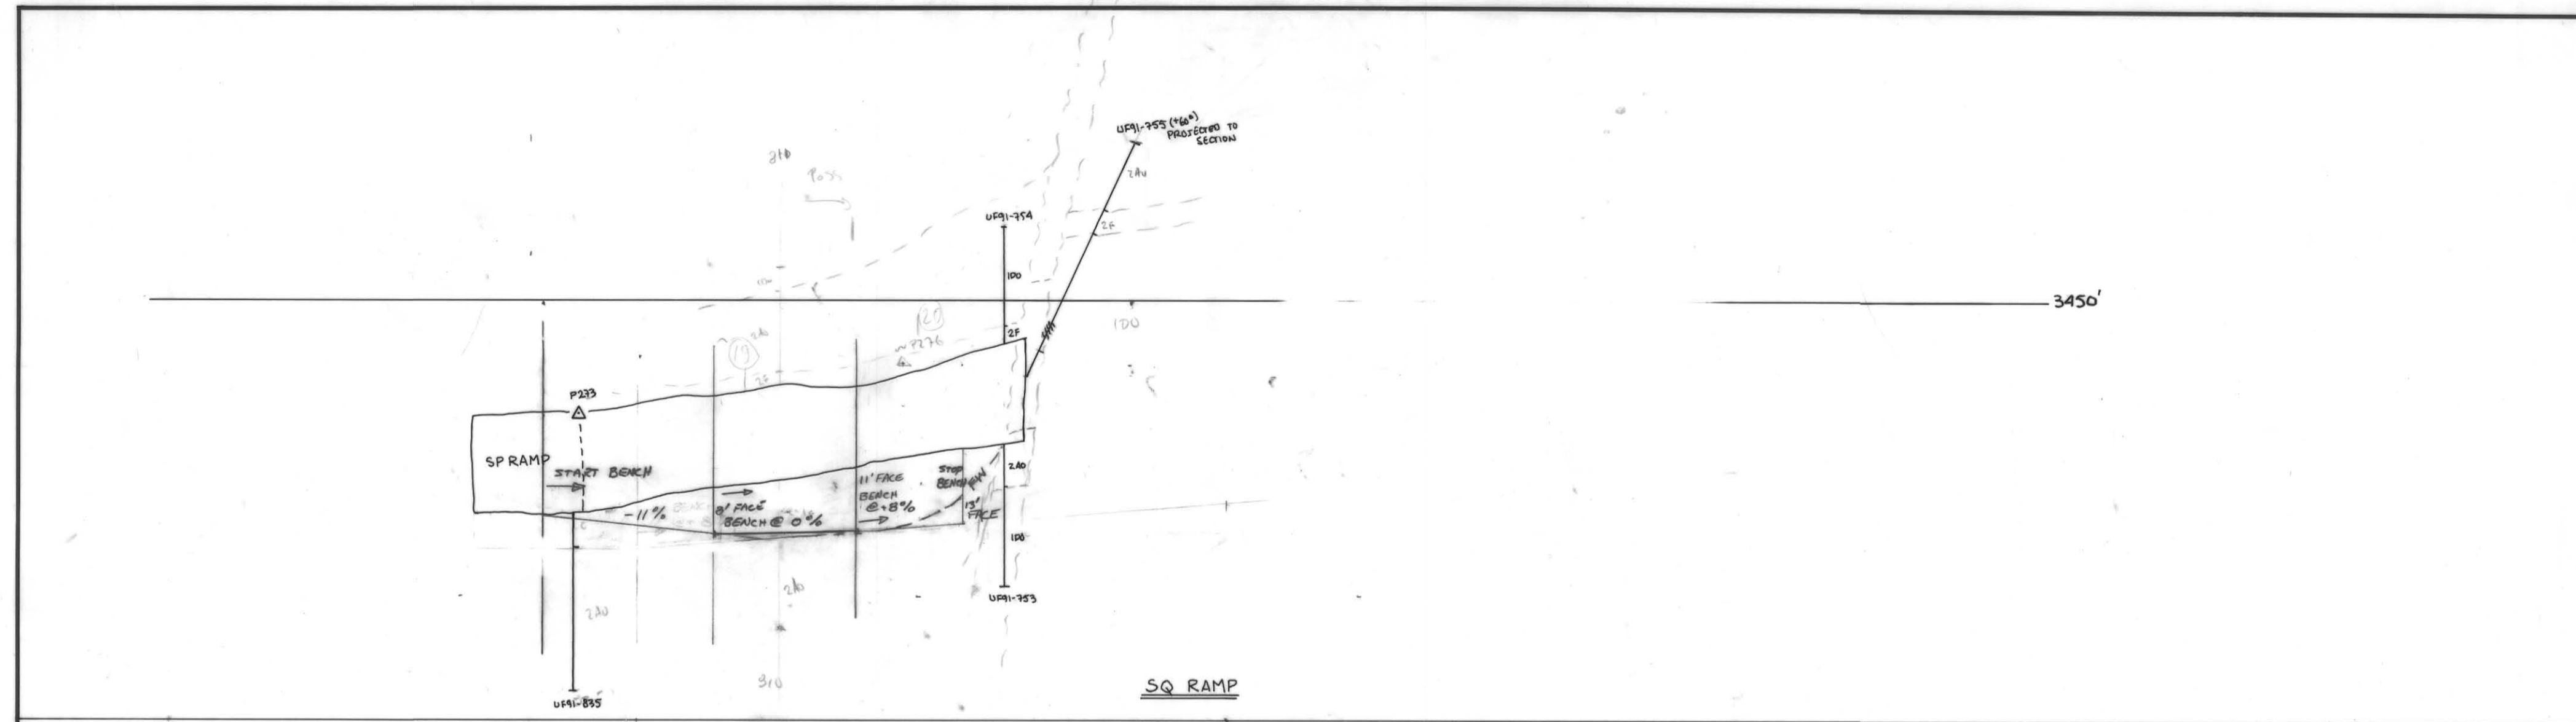

CURRAGH RESOURCES INC. FARO, Y.T.

DRAWN BY:	DATE:
REVISED BY:	DATE:
REVISED BY:	DATE:

SCALE:
1" = 20'

PLATE:
009369

