
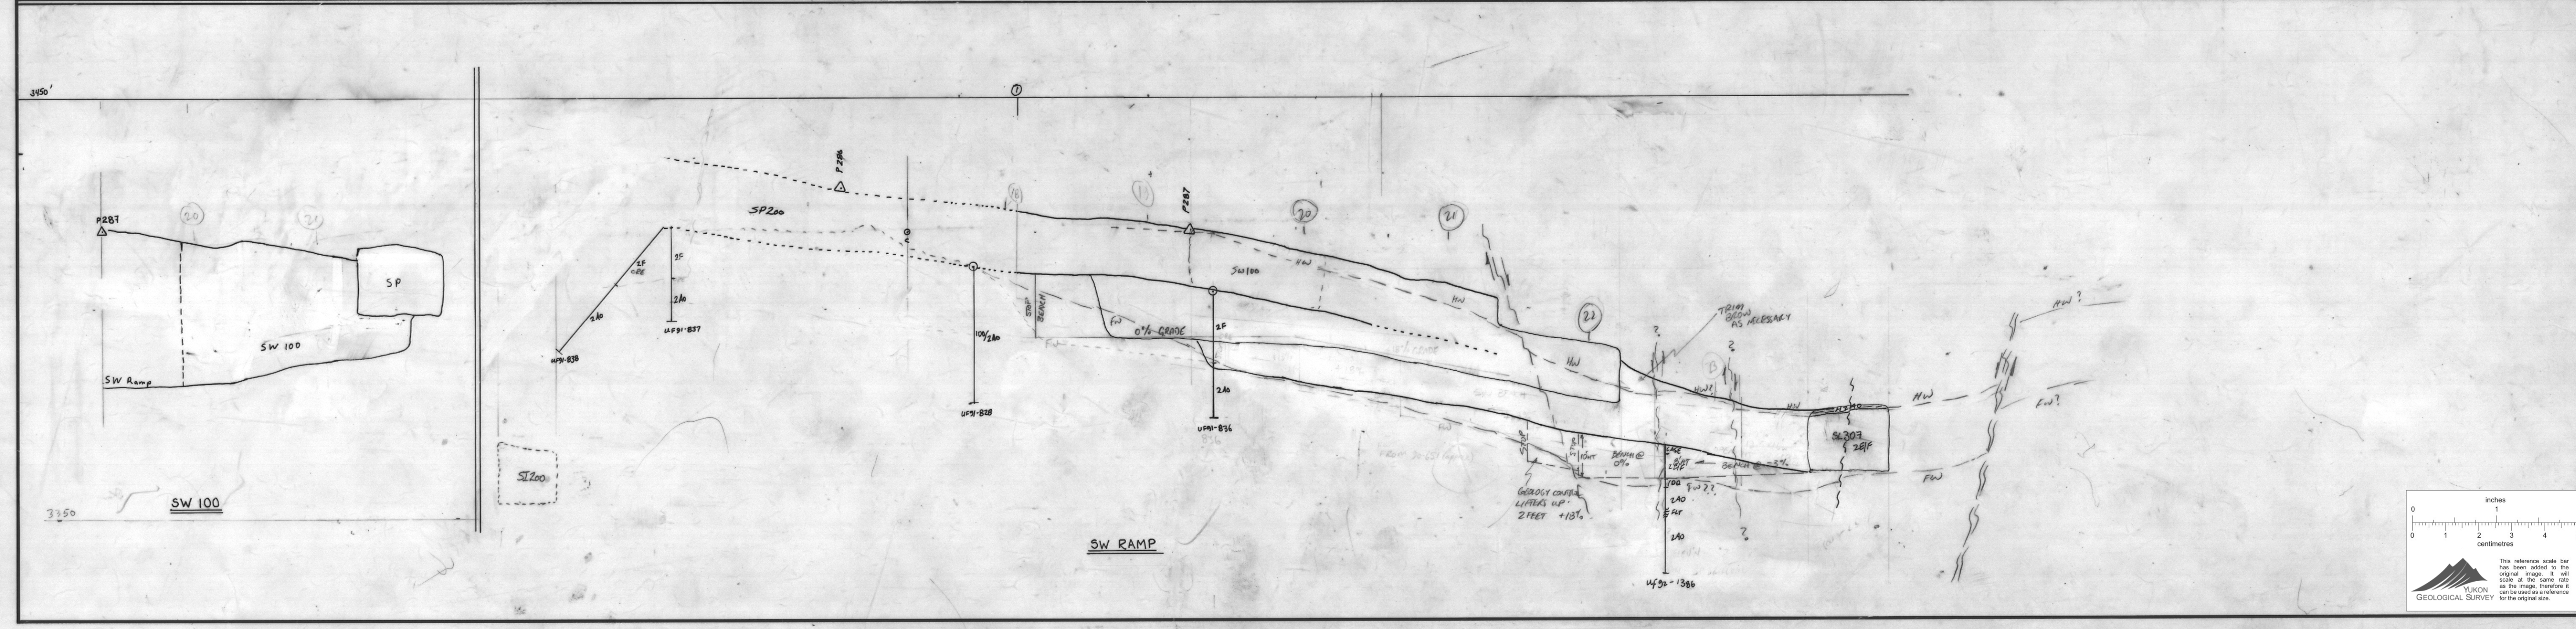
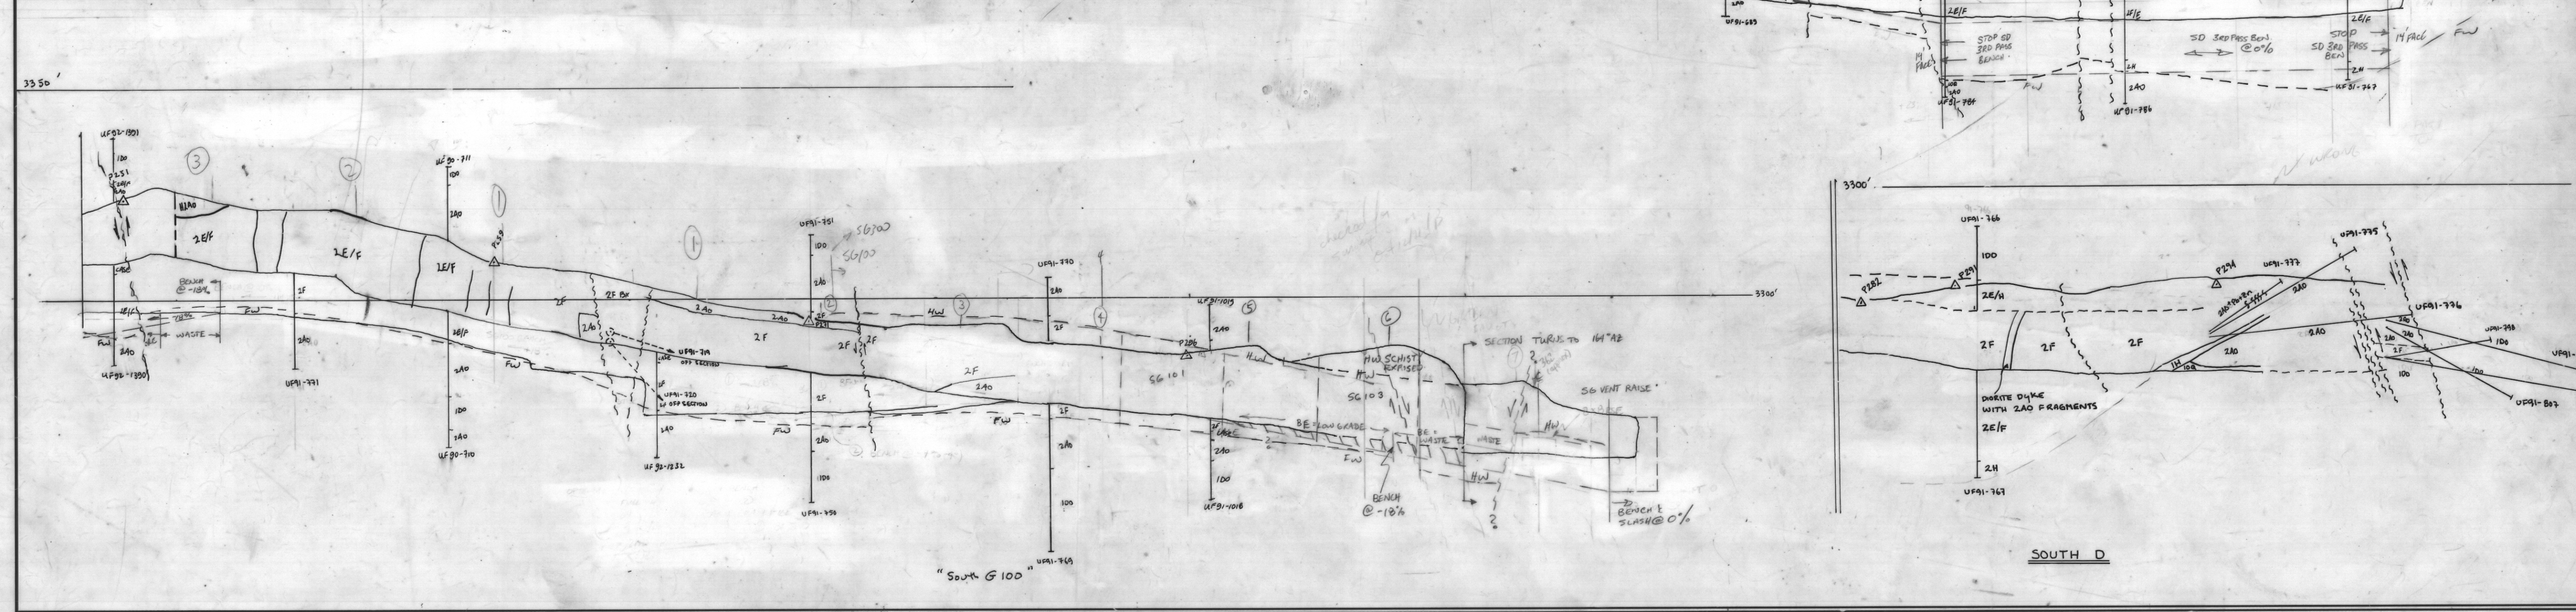


SECTIONS

SW RAMP @
SW 100
SW - SW 303
SW 100.

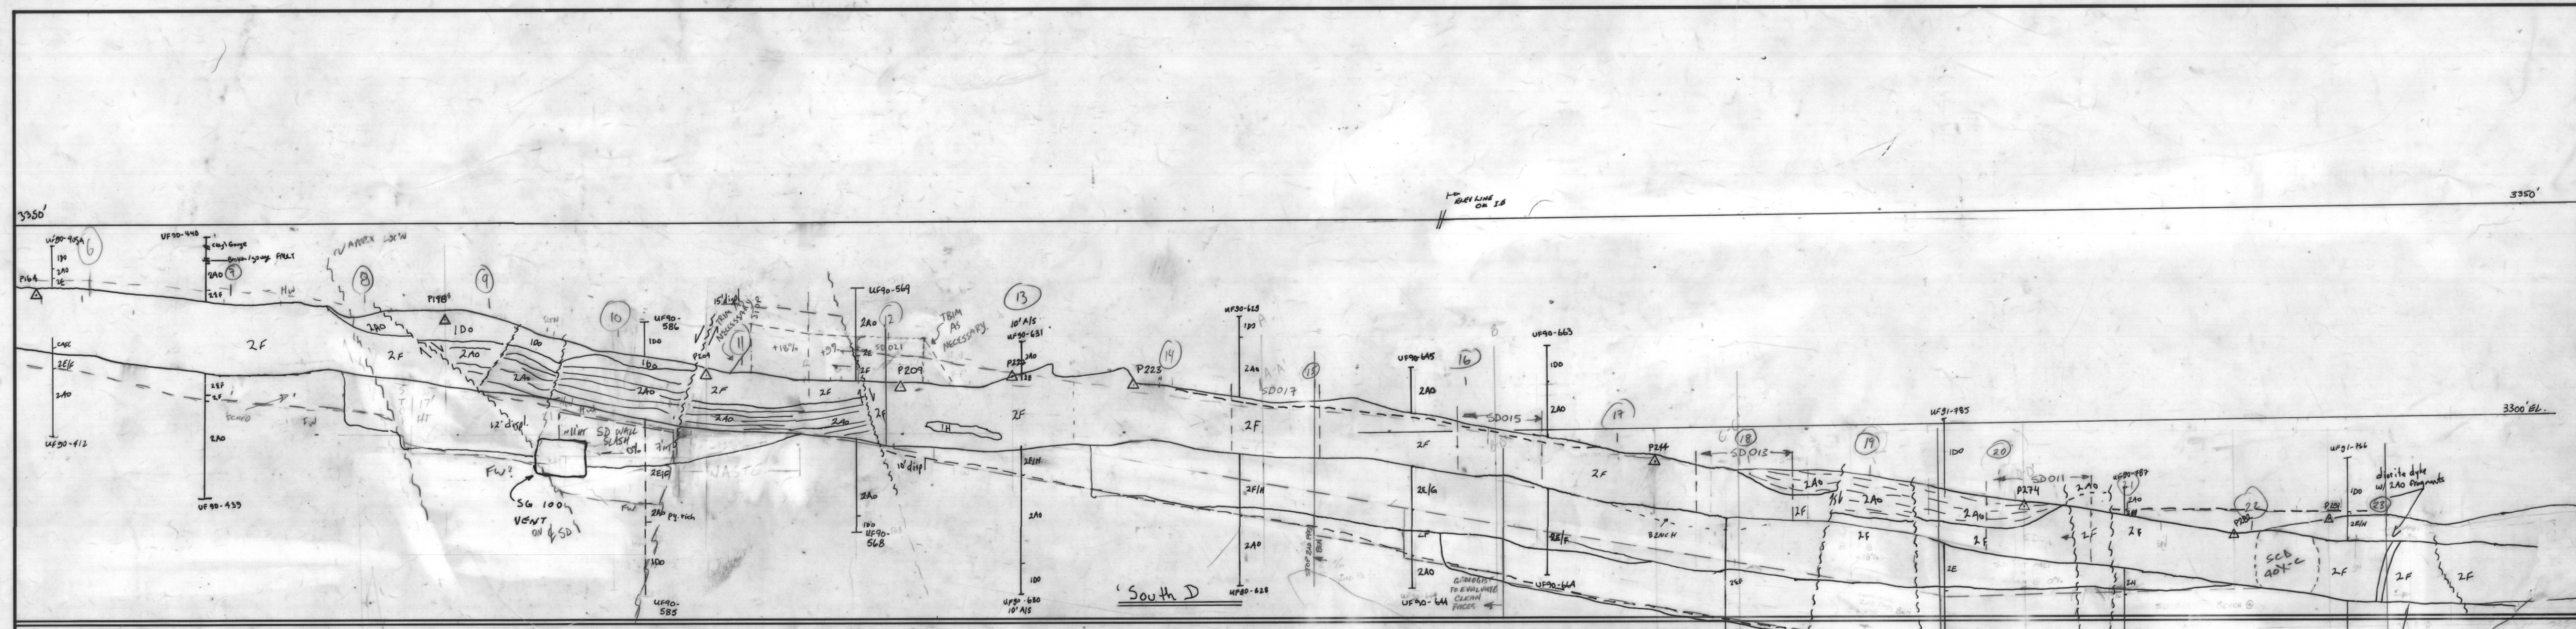

009378

SCALE: 1" = 20'

DATE: DATE: DATE:

DRAWN BY: REVISION BY:

CURRAGH RESOURCES INC. FARO, Y.T.

