


SC RAMP
SG

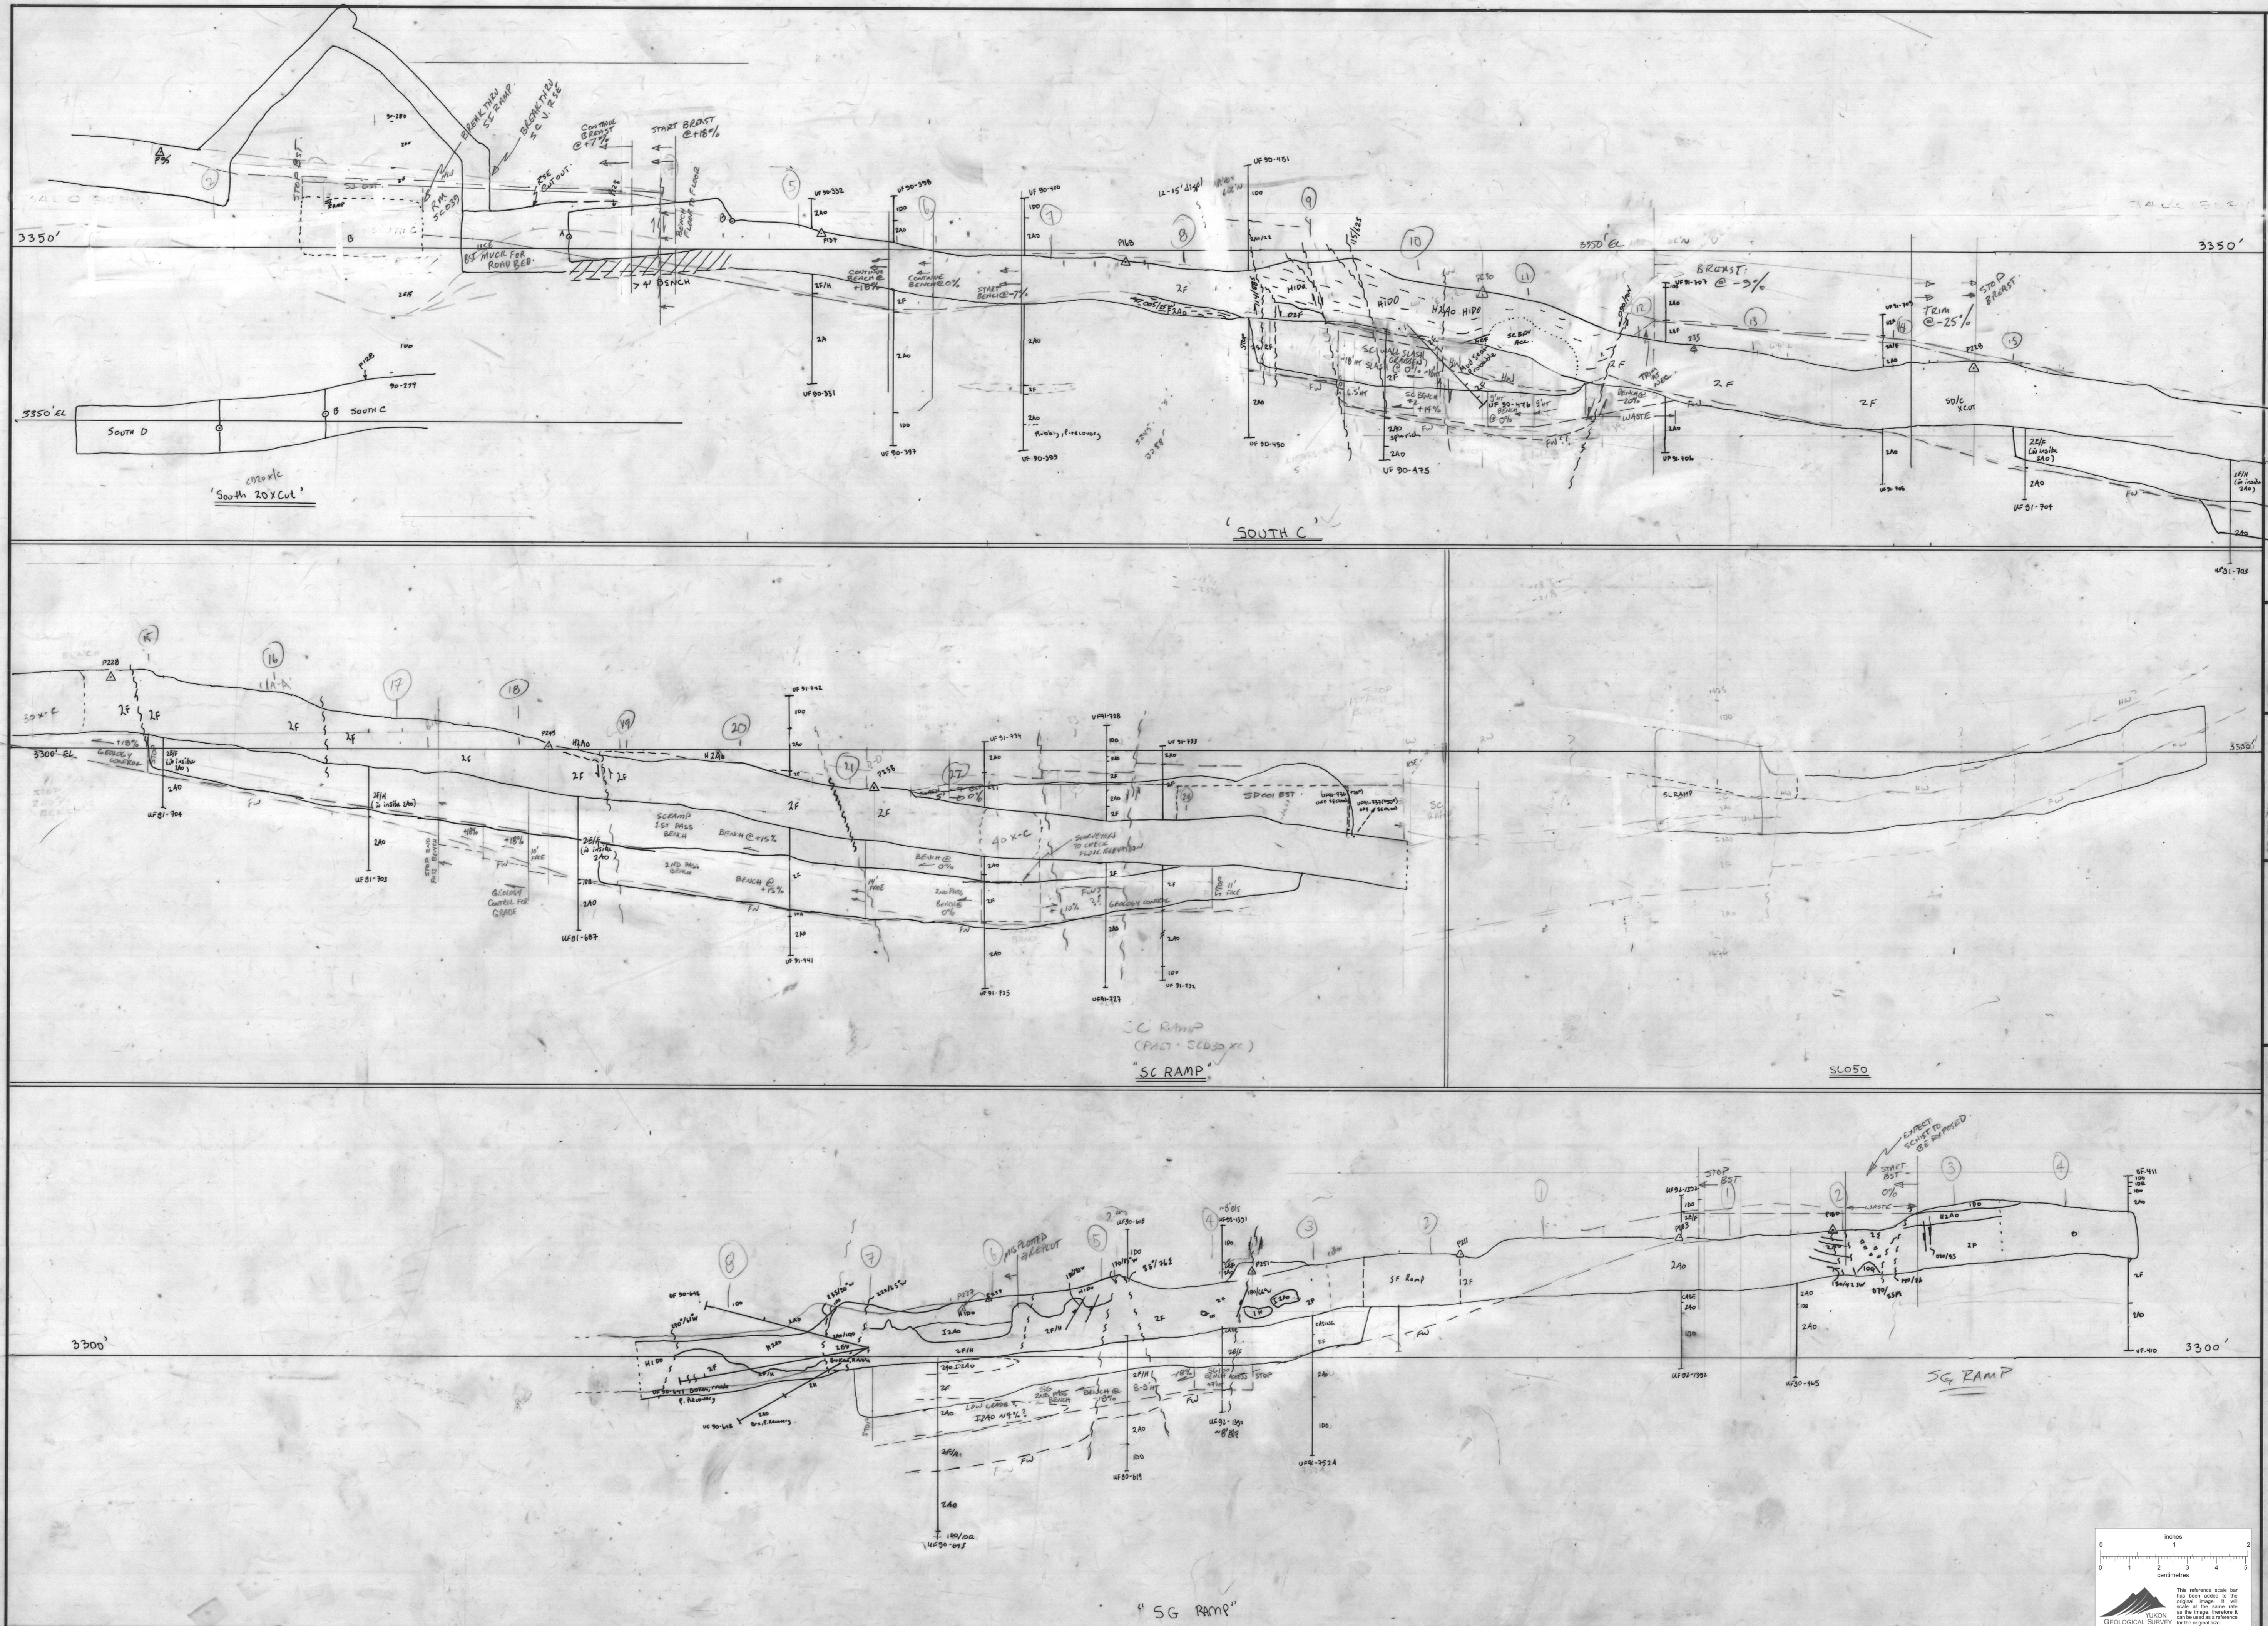

SC RAMP

009361

DATE: _____
DRAWN BY: _____
CHECKED BY: _____

CURRACH RESOURCES INC. FARO, Y.T.

