


GEOTECHNICAL SECTIONS
 SI 200 ST RAMP
 SI 300 SP 100
 SI 400 SP 200
 SI 100

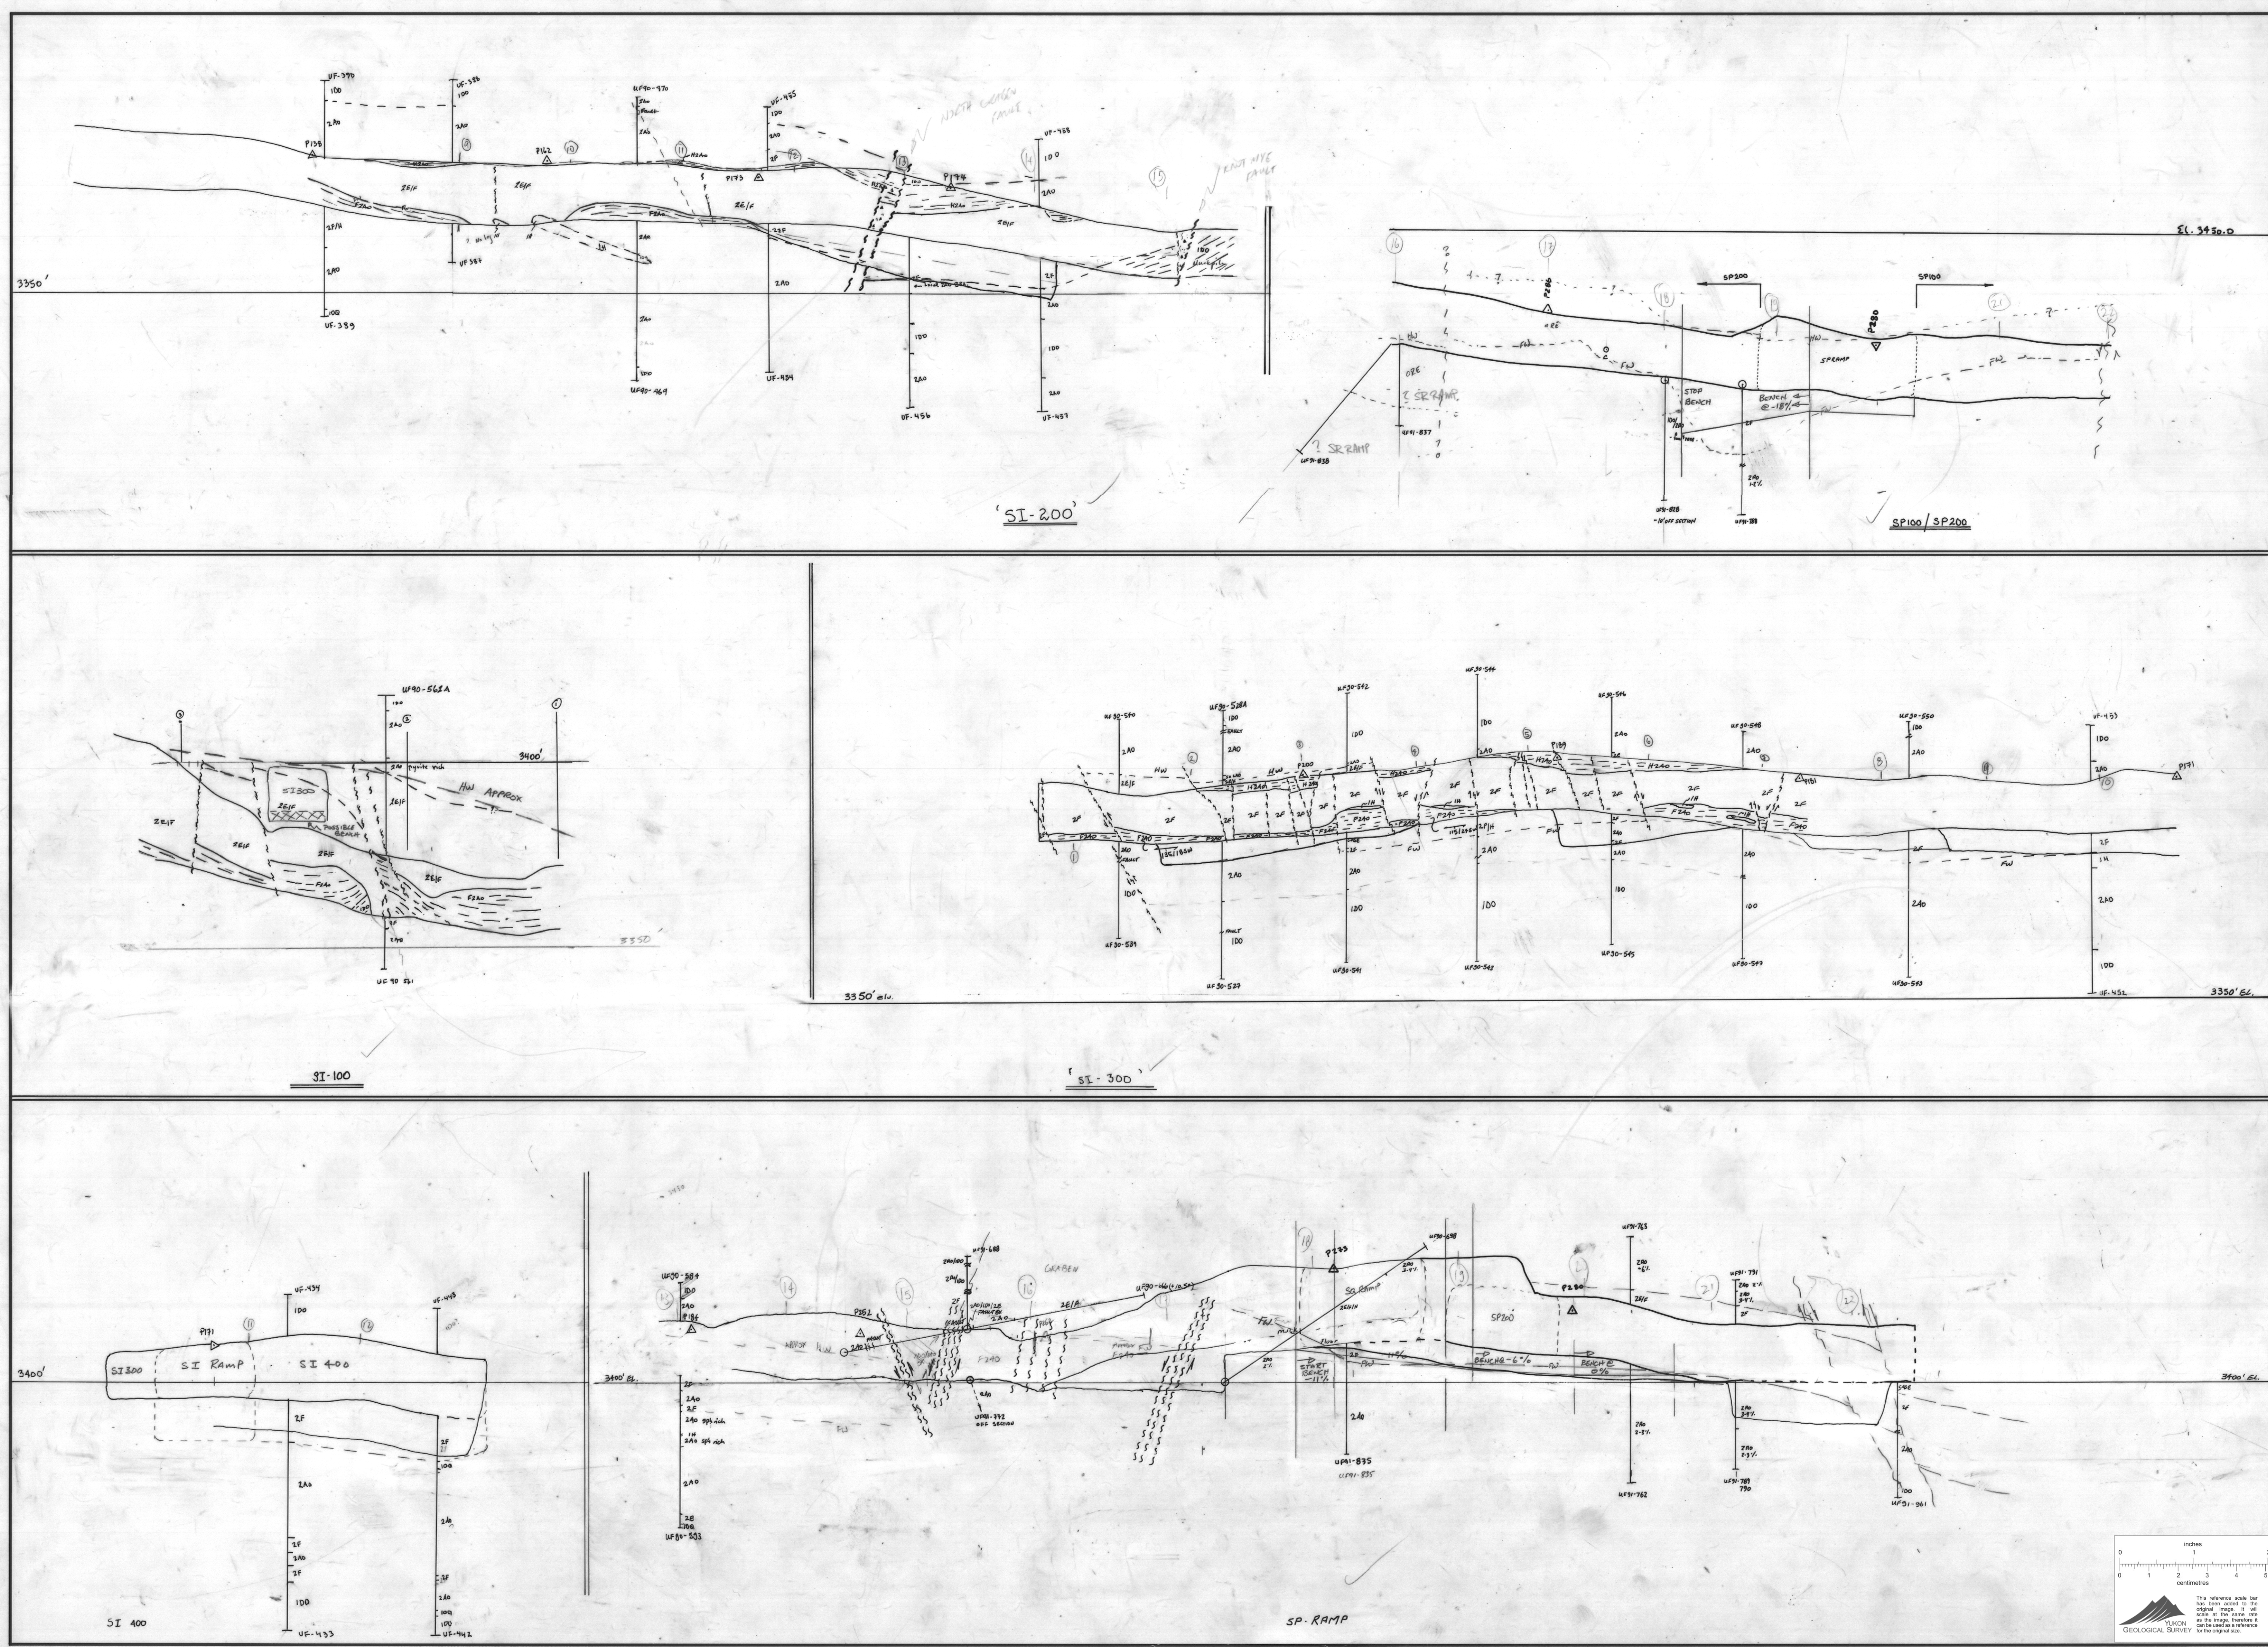

CURRACH RESOURCES INC. FARO, Y.T.
 SCALE: 1"=20'
 DATE: _____
 DRAWN BY: _____
 CHECKED BY: _____
 009334

