


X-SECT SAB B. LINE # 8  
#13 - #16 (SA AREA)

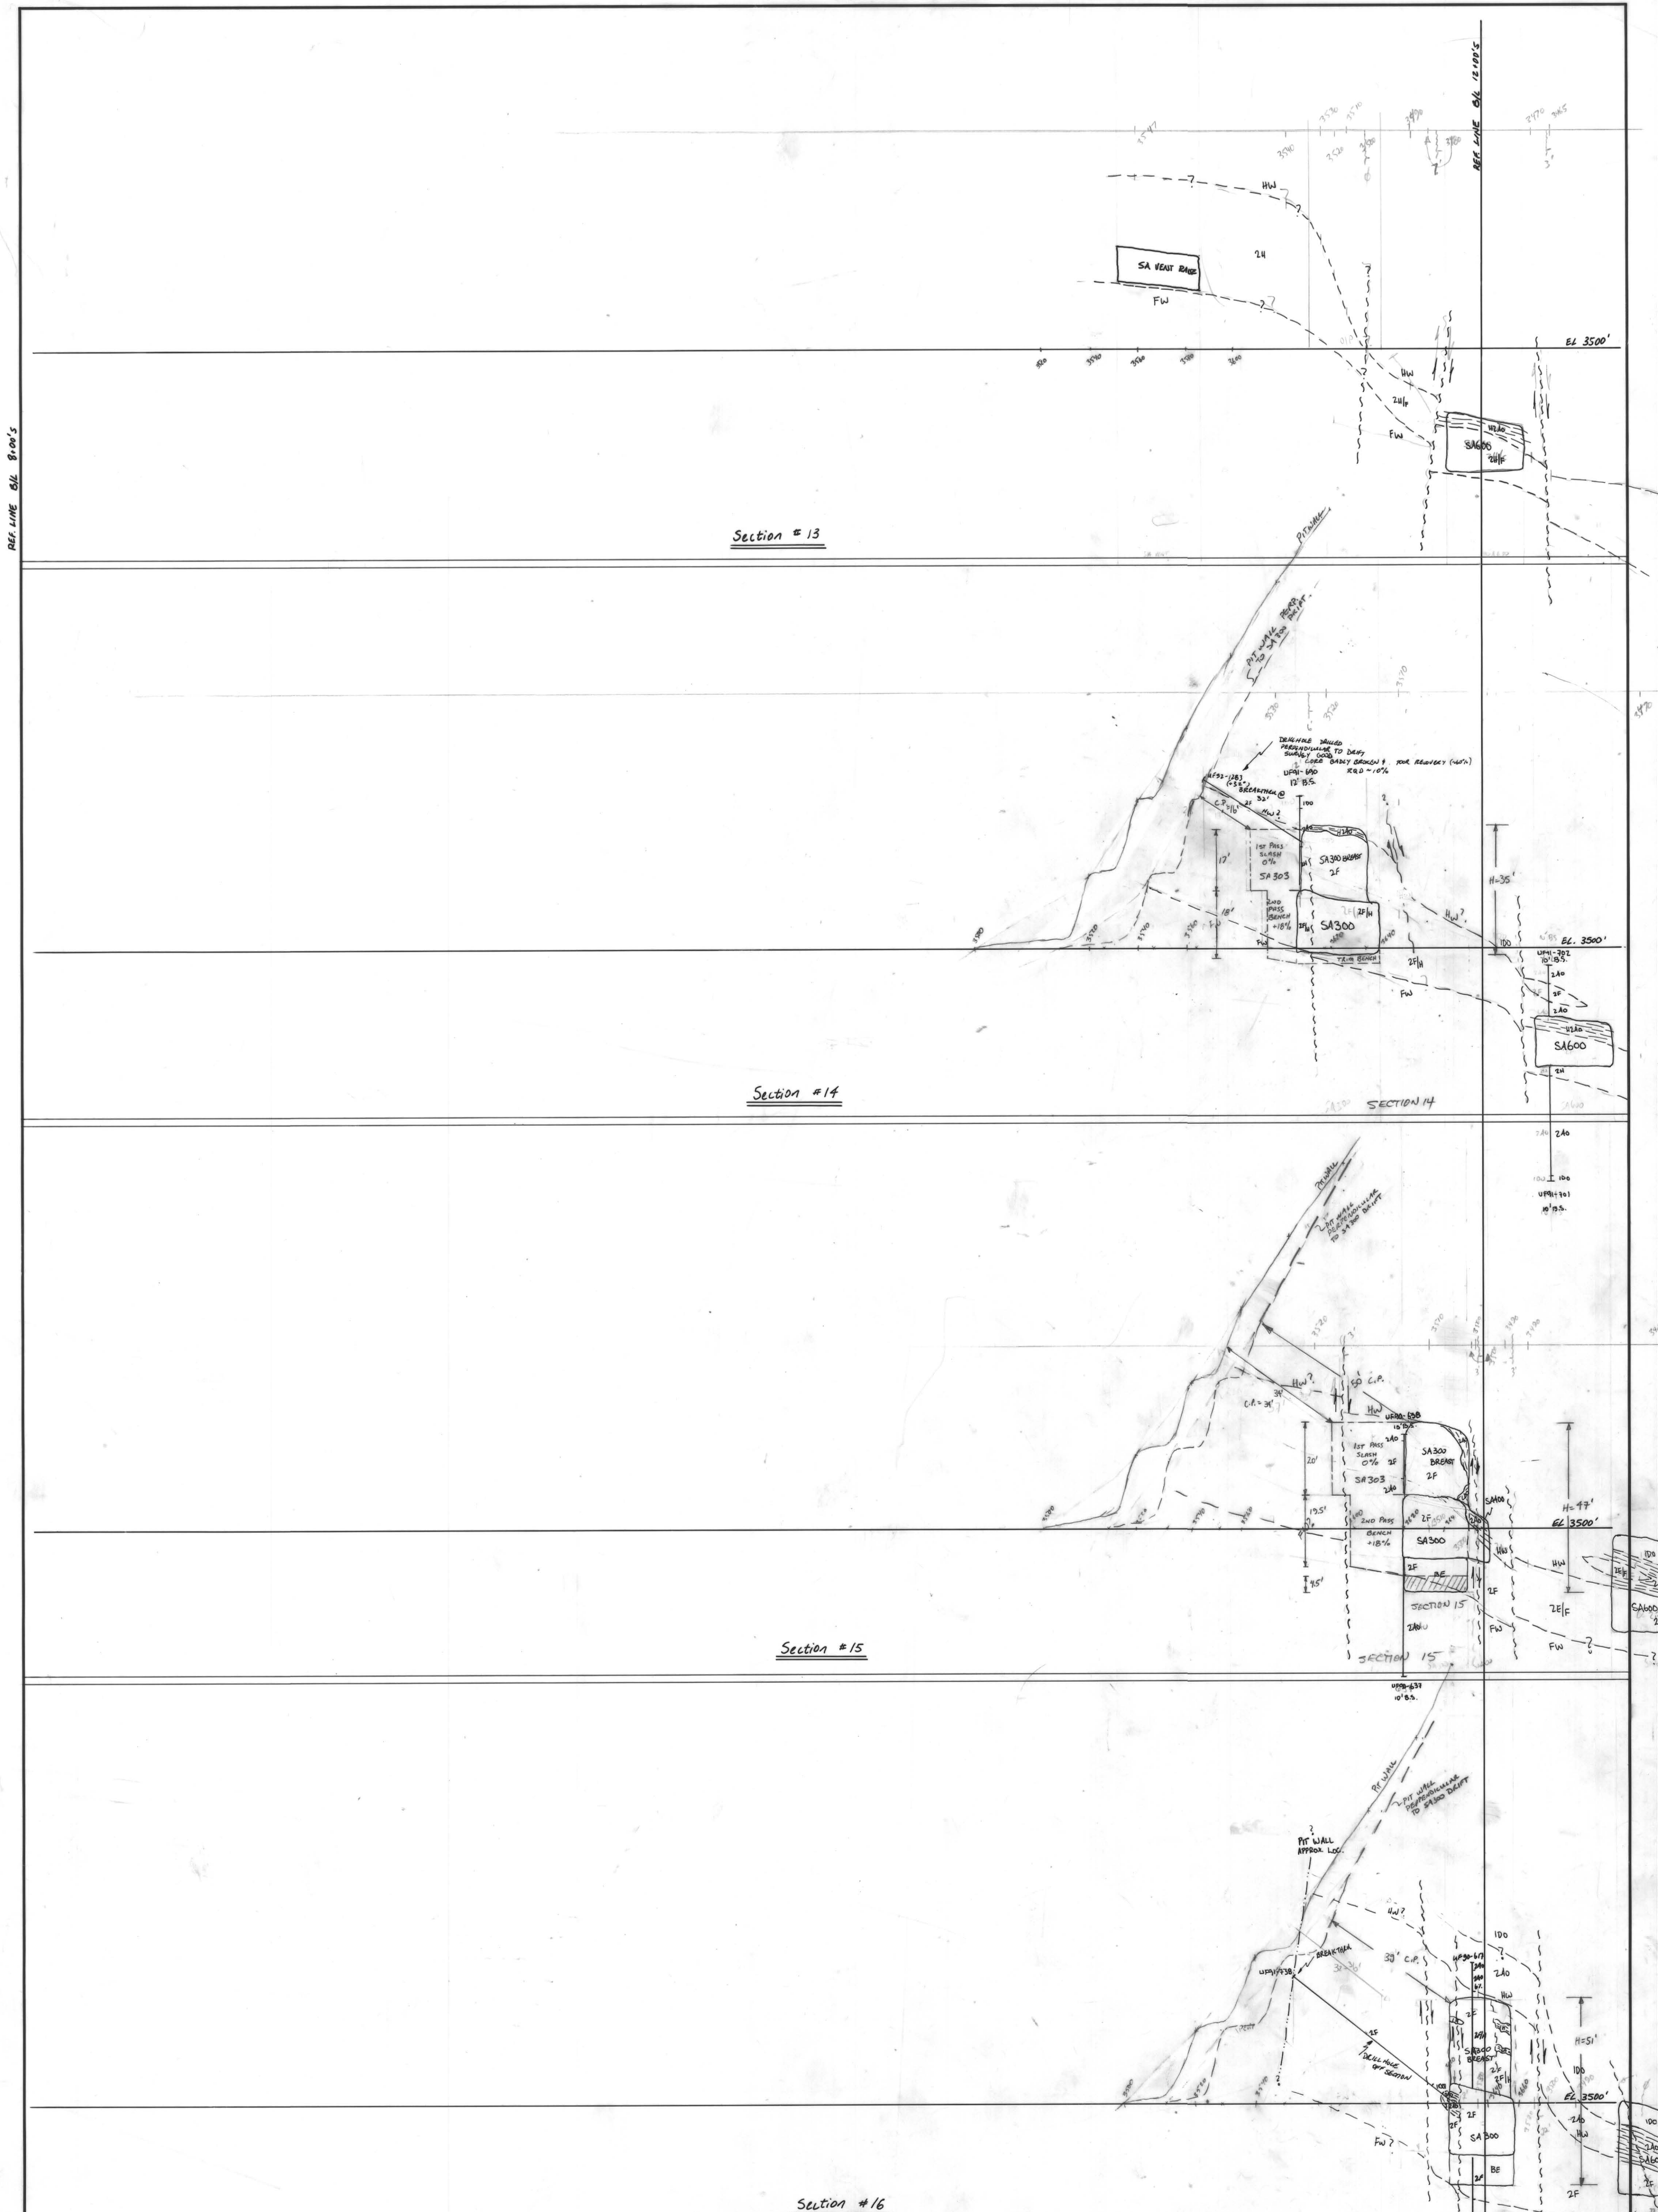

CURRAGH RESOURCES INC. FARO, Y.T.

DRAWN BY:	DATE:
REVISED BY:	DATE:
REVISED BY:	DATE:

SCALE:  
1" = 20'

SA-B CROSS SECTIONS #13 TO #16  
BASE LINE 8100'S

PLATE:  
009432

