


# X-SECT SAB B.LINE 12 #1-#4

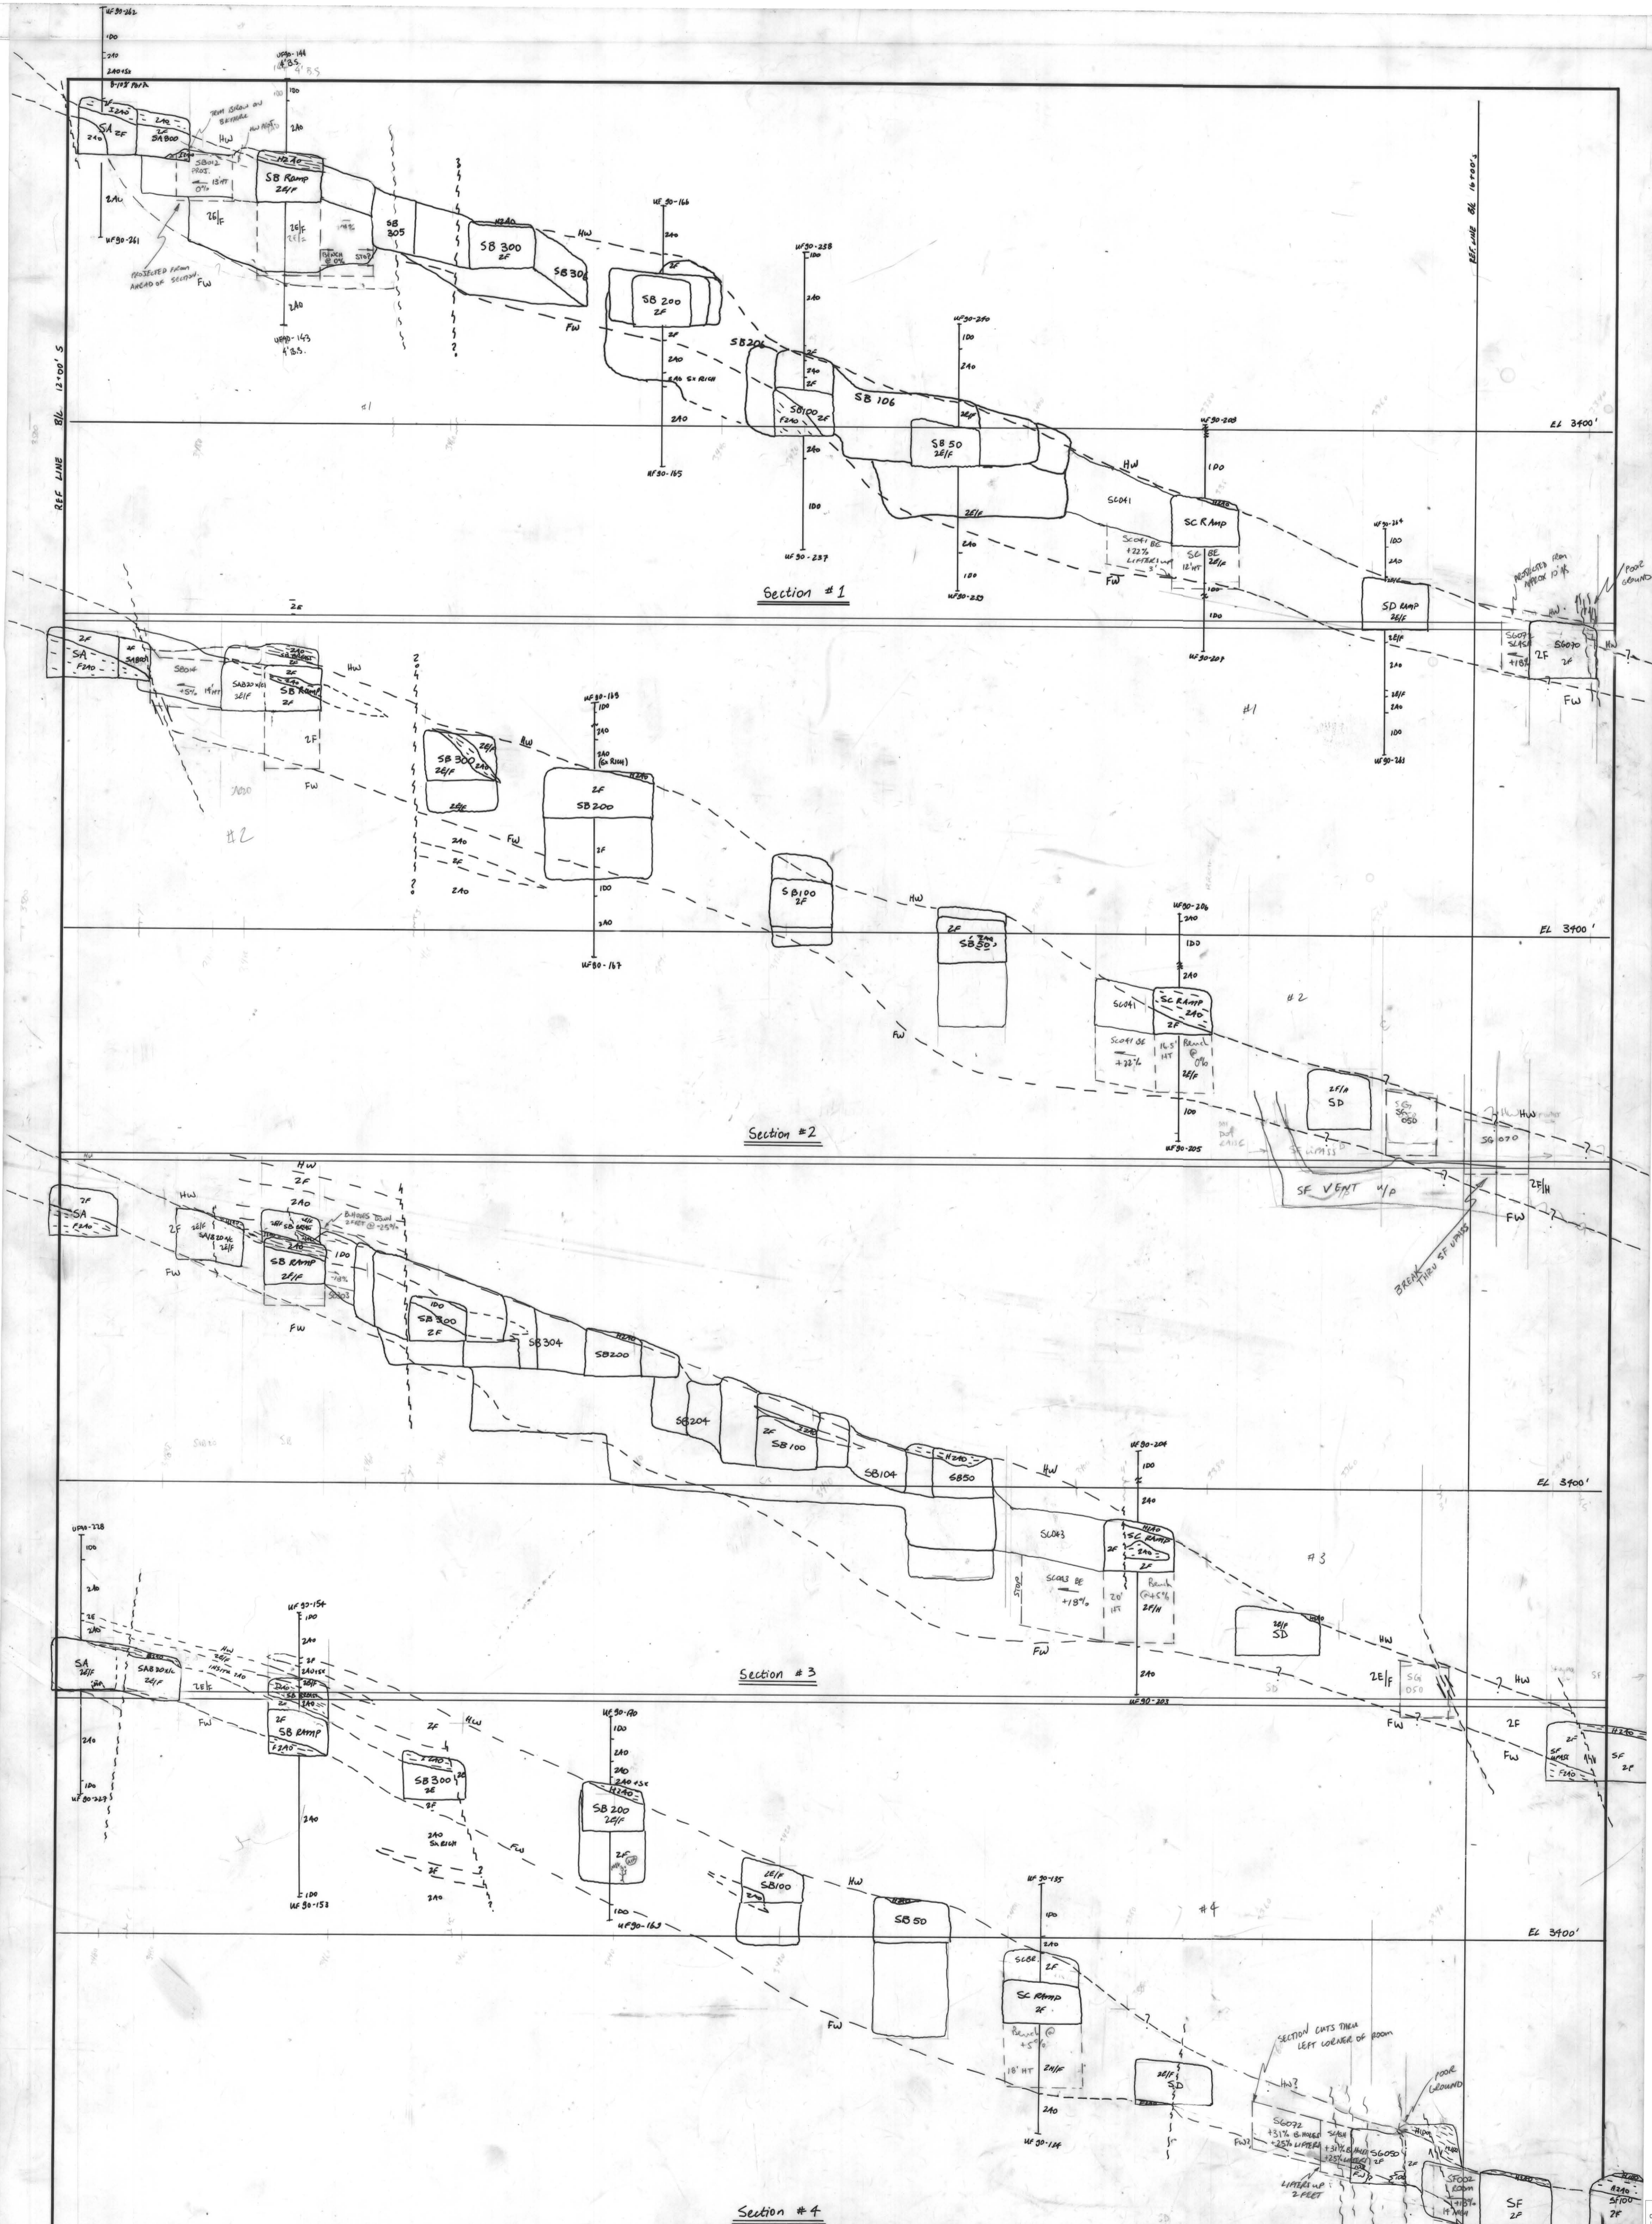

<b>CURRAGH RESOURCES INC. FARO, Y.T.</b>	DRAWN BY: N.R.	DATE:	SCALE: 1" = 20'	SAB CROSS SECTIONS #1 TO #4 BASE LINE 12+00'S	PLATE: 009433
	REVISED BY:	DATE:			
	REVISED BY:	DATE:			

