


X-SECT SAB B.LINE 12 # 5 - # 8

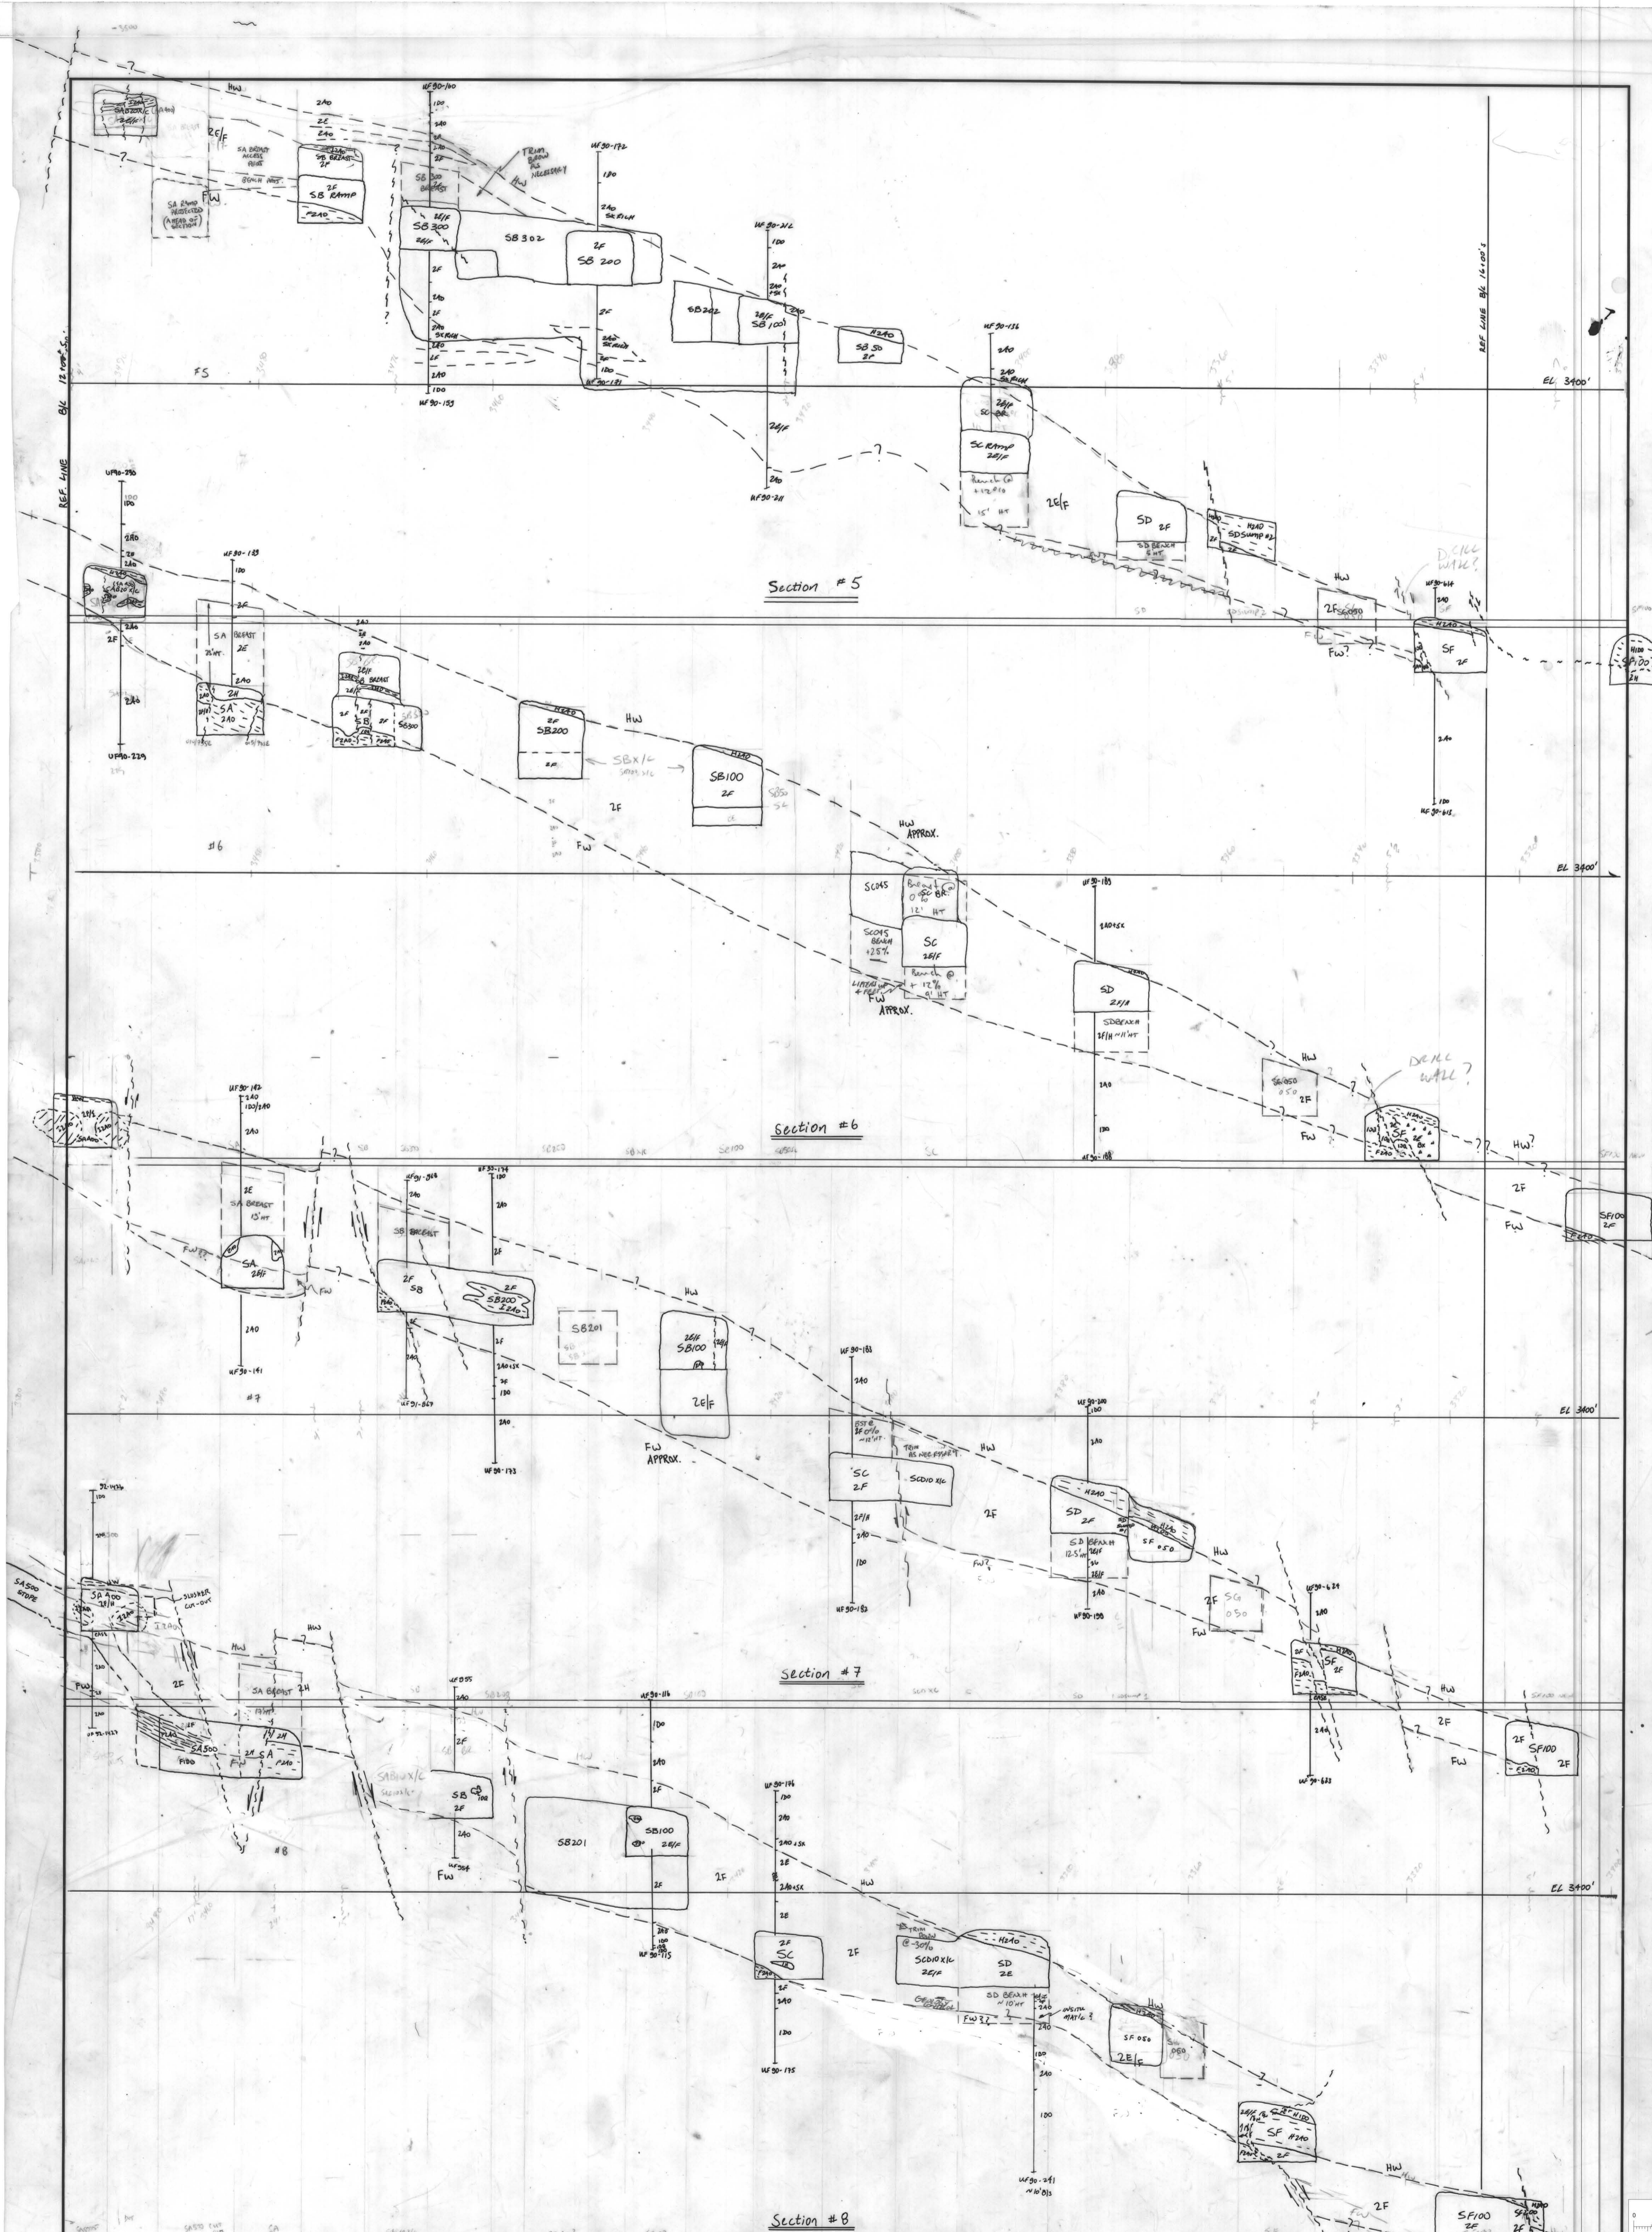

CURRAGH RESOURCES INC. FARO, Y.T.

DRAWN BY: N.K. DATE: _____
 REVISED BY: _____ DATE: _____
 REVISED BY: _____ DATE: _____

SCALE:
 1" = 20'

SA-B CROSS SECTIONS # 5 TO # 8
 BASE LINE 12,000'S

PLATE:
 009434

