


# X-SECT SIJ B. LINE 12 # 9 - #12

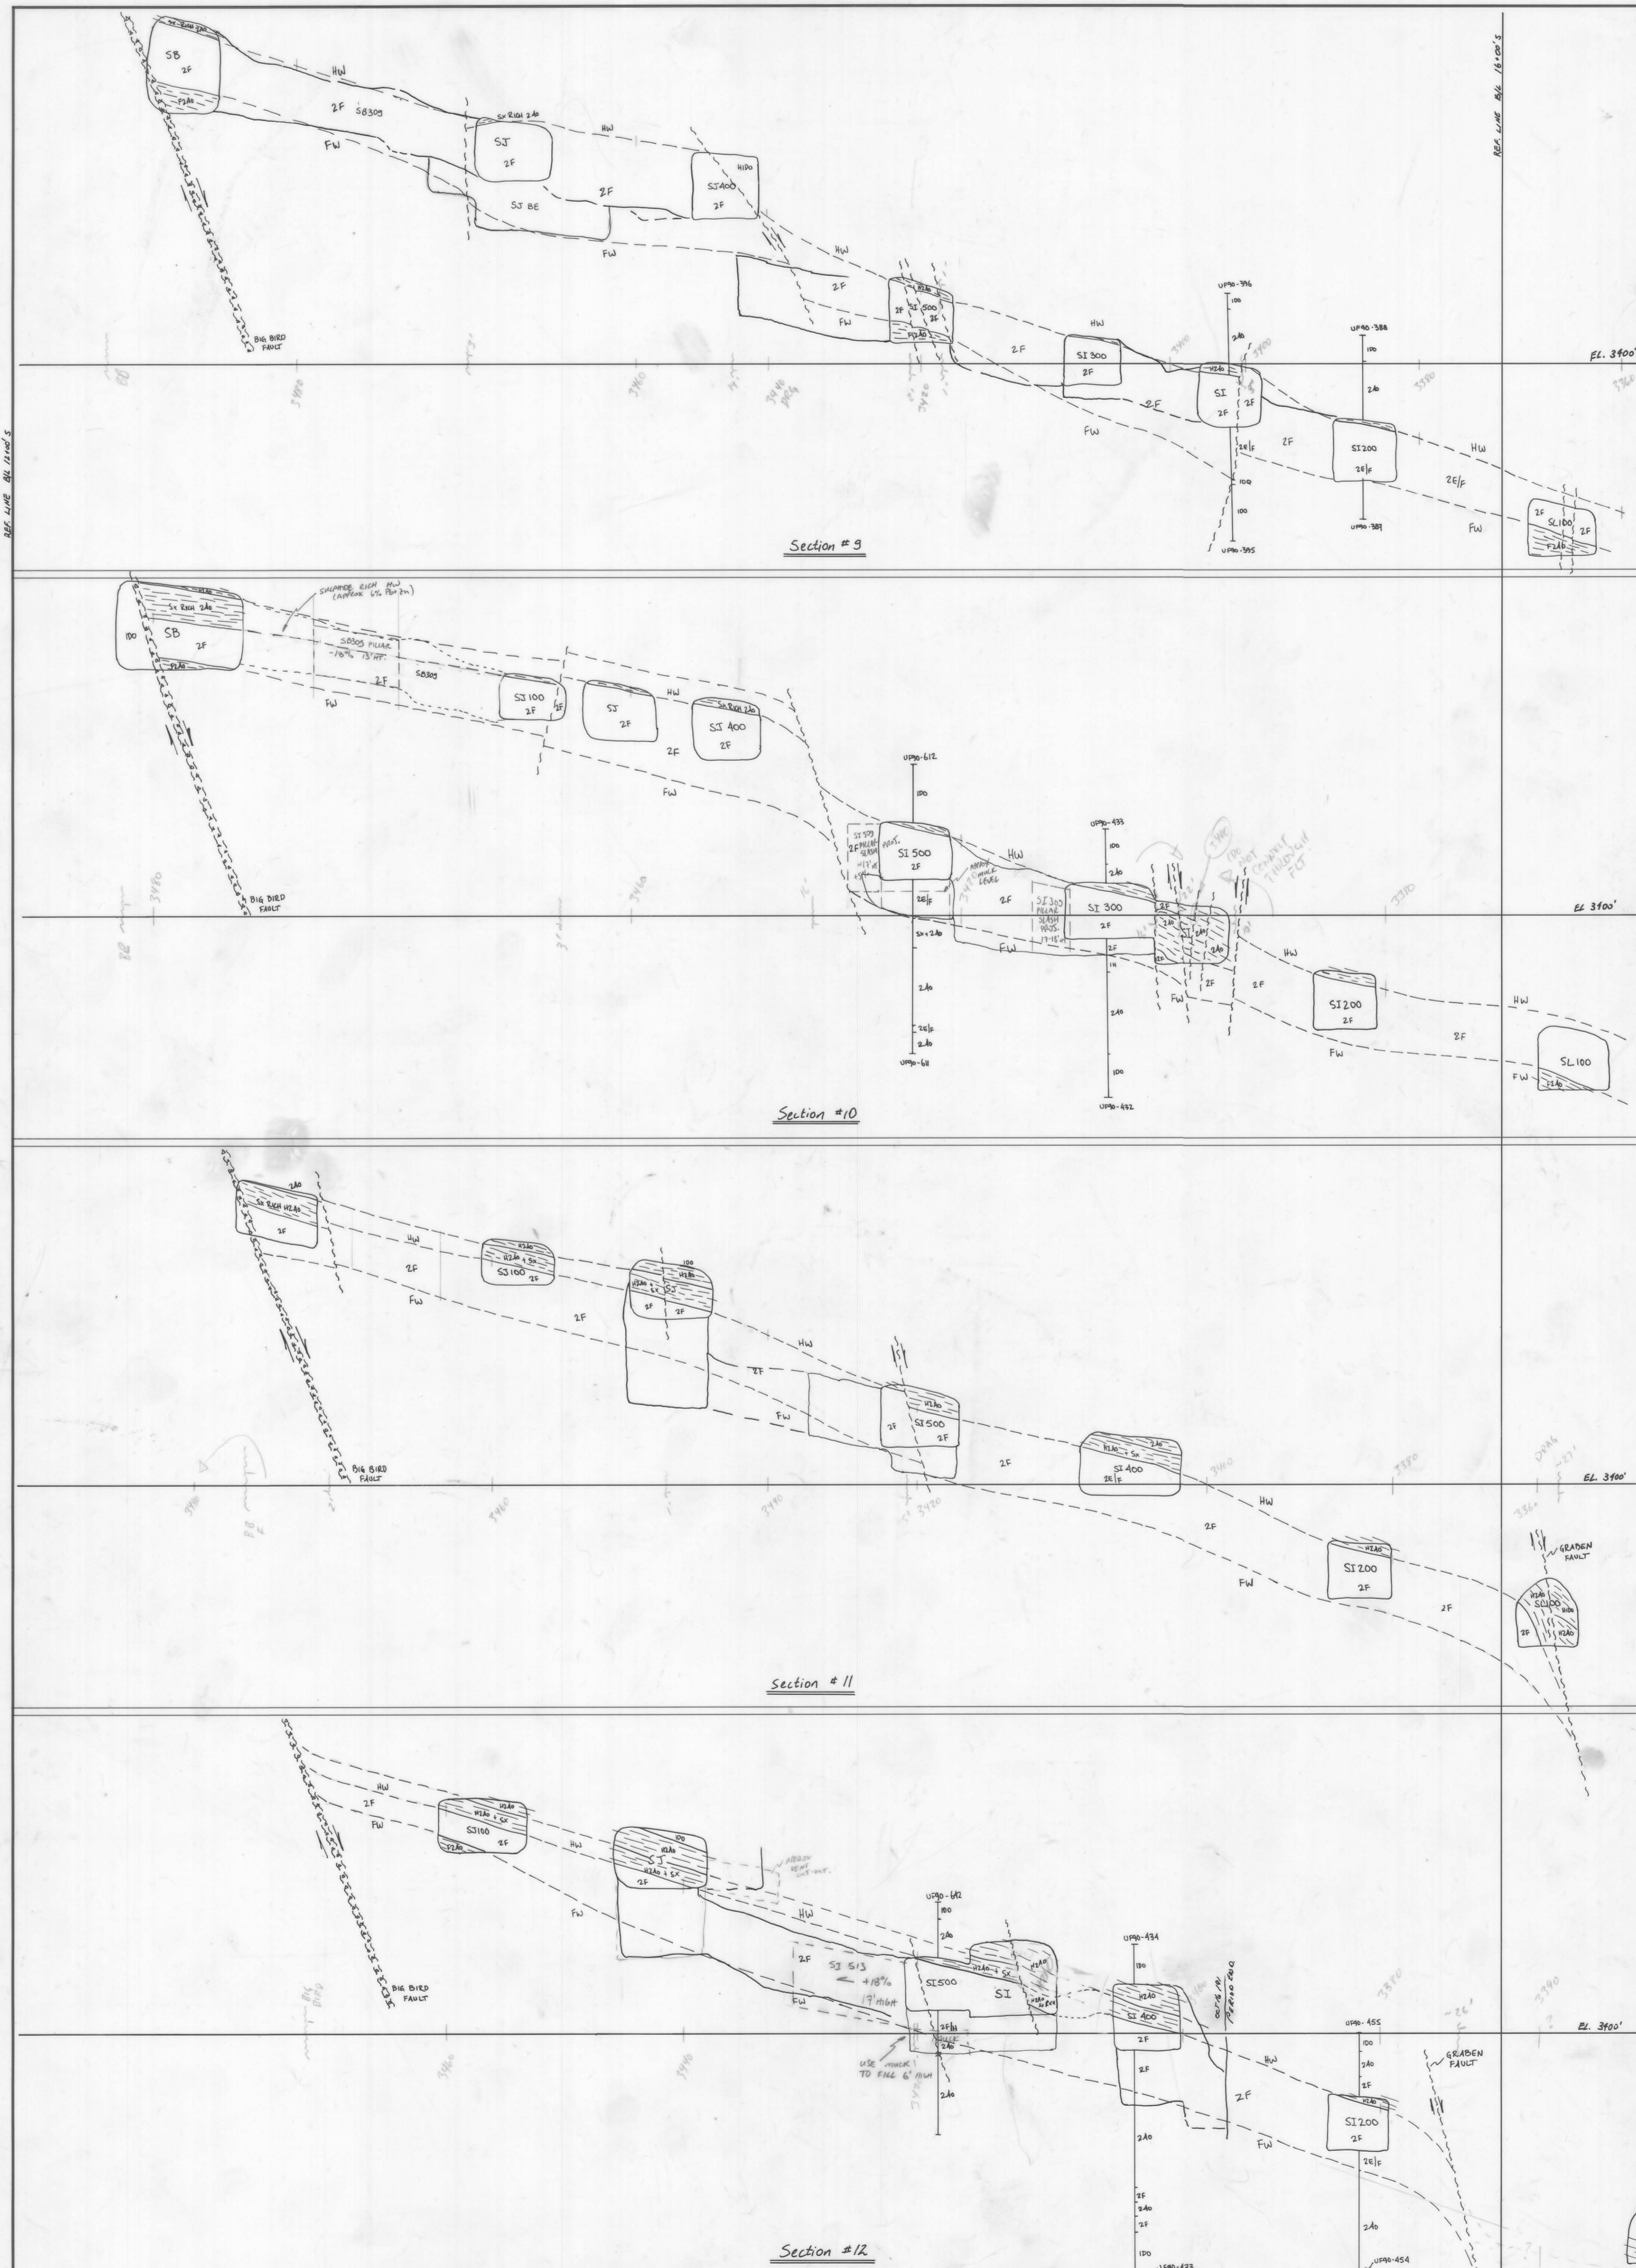

CURRAGH RESOURCES INC. FARO, Y.T.

DRAWN BY:	DATE:
REVISED BY:	DATE:
REVISED BY:	DATE:

SCALE:  
1" = 20'

SJ-3 CROSS SECTIONS # 9 TO #12  
BASE LINE 12+00'S

PLATE:  
009444

