


X-SECT SIJ B. LINE 12 #13 - #16

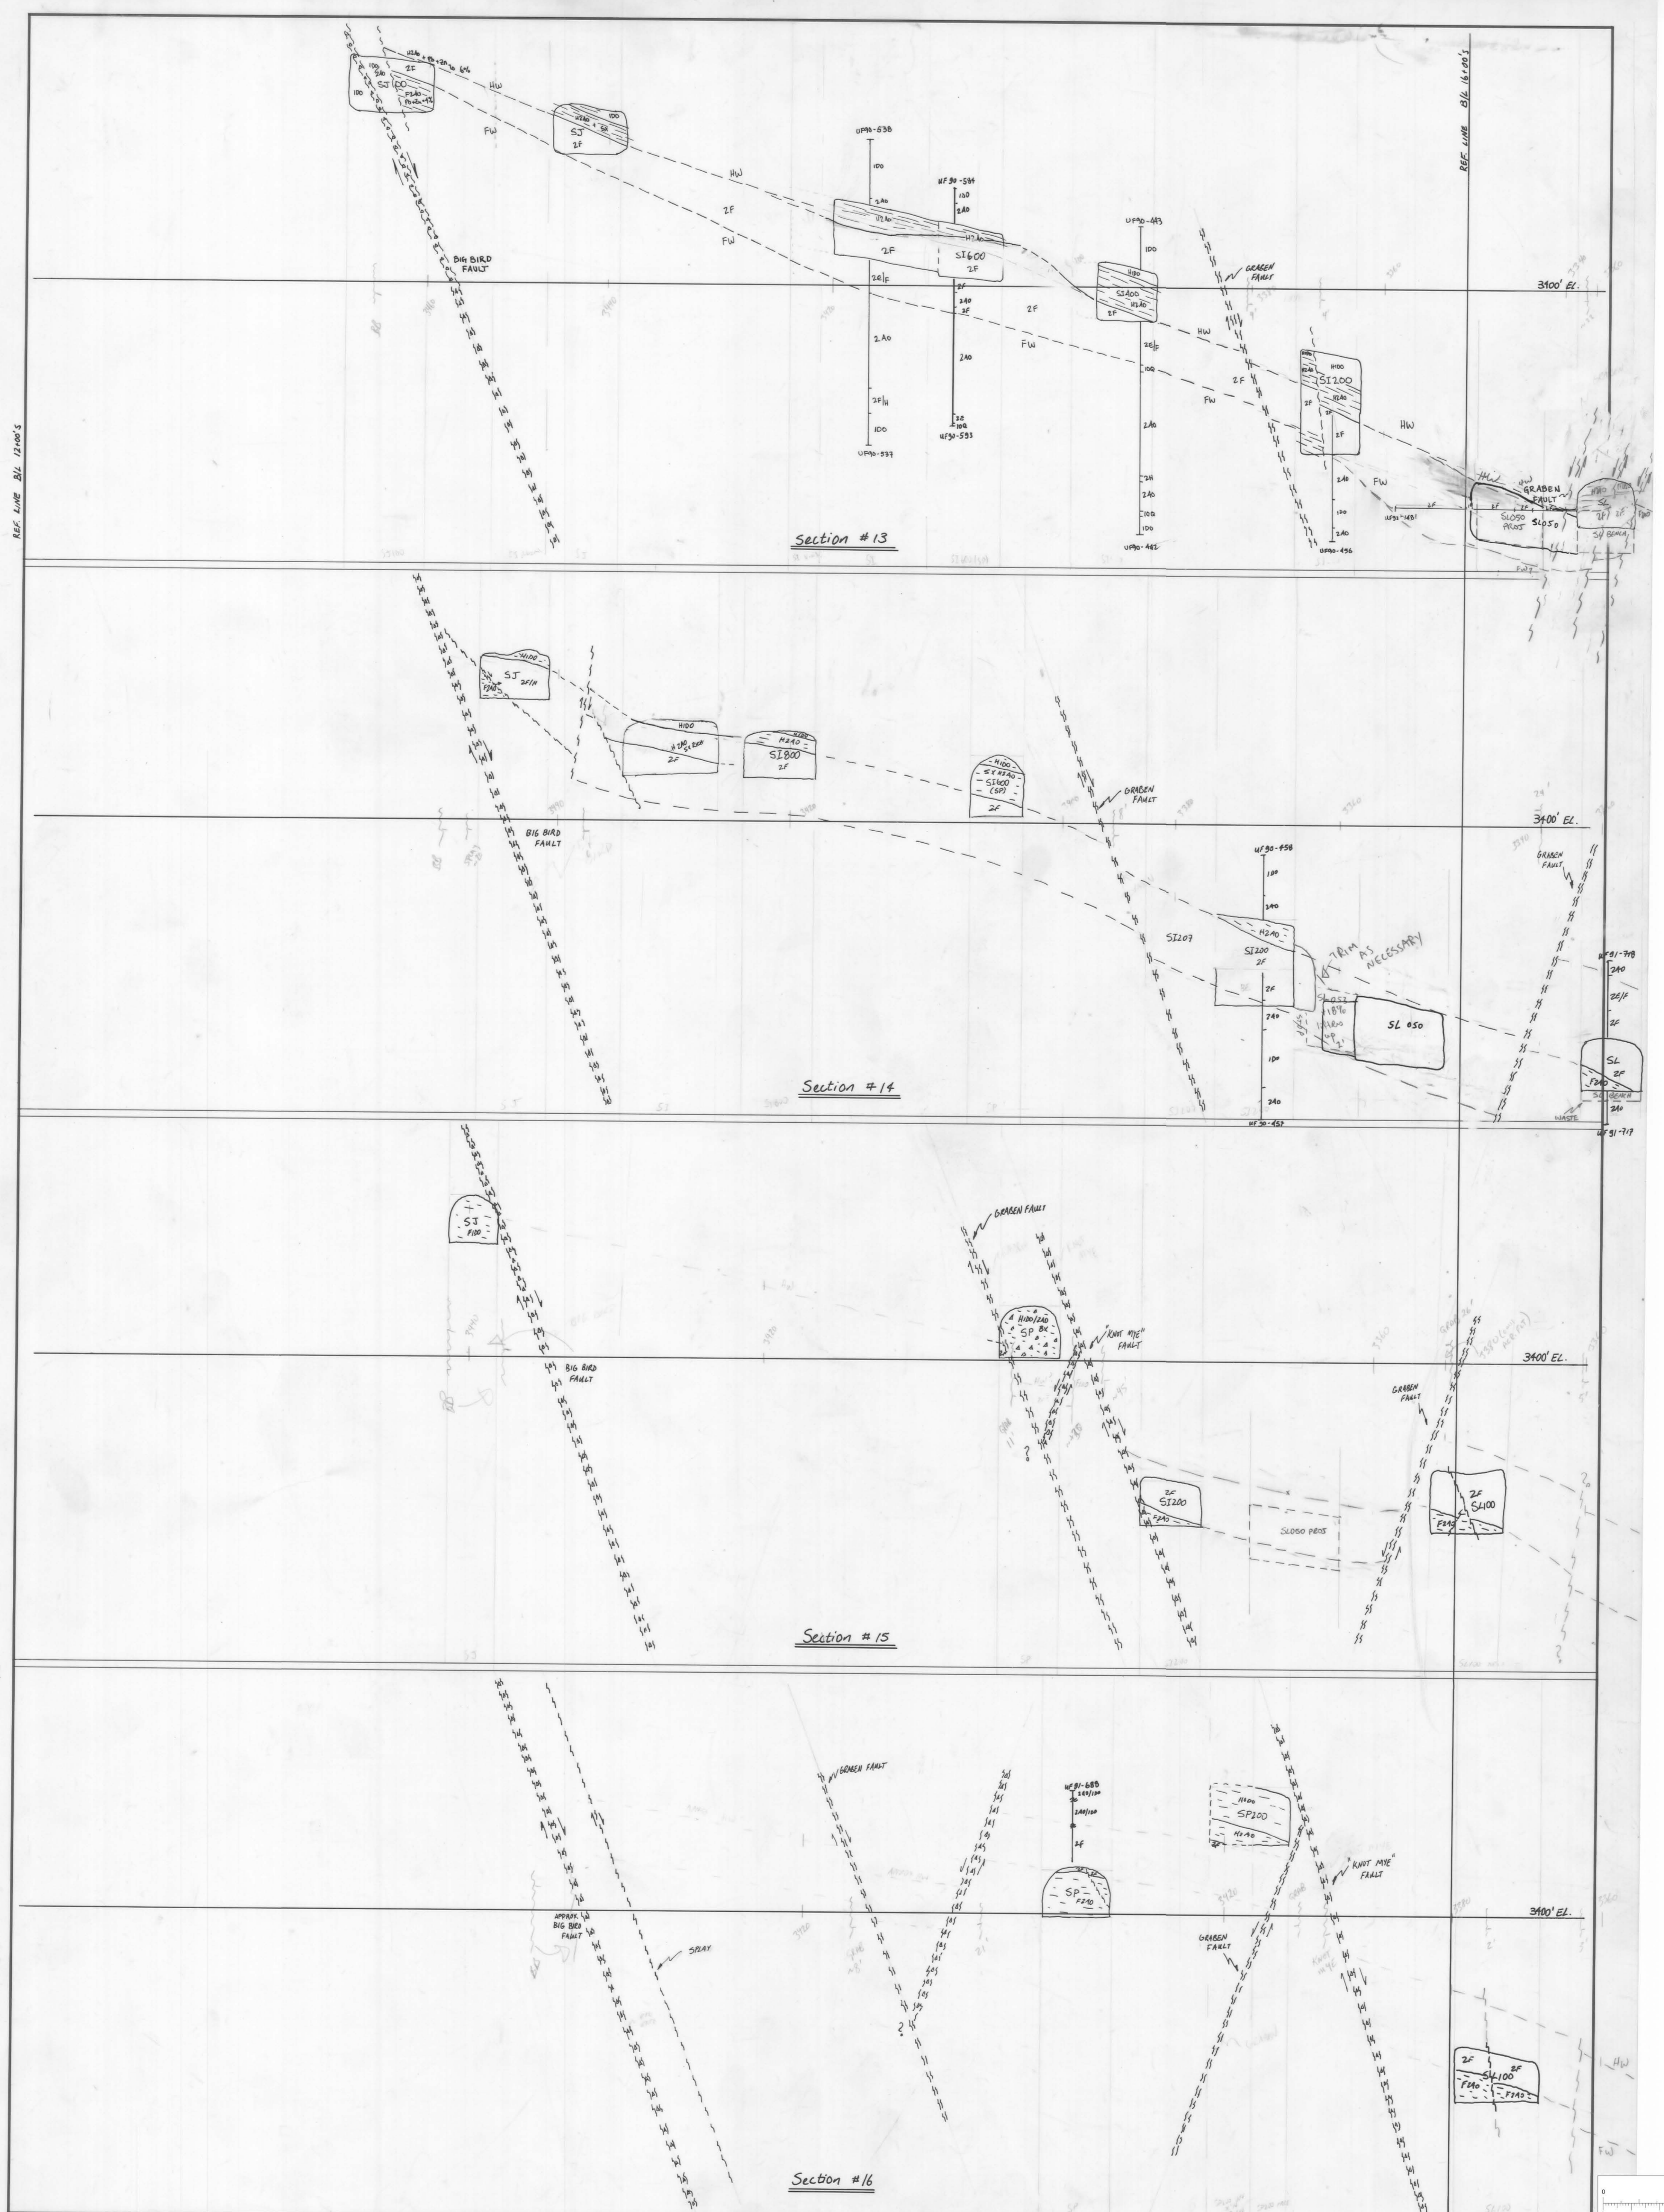

CURRAGH RESOURCES INC. FARO, Y.T.

DRAWN BY:	DATE:
REVISED BY:	DATE:

SCALE:
1" = 20'

SI-J CROSS SECTIONS #13 TO #16
BASE LINE 12+00'S

PLATE:
009445

