


X-SECT SIJ B.LINE 16+00

#1-#4 (SD-6-H AREA)

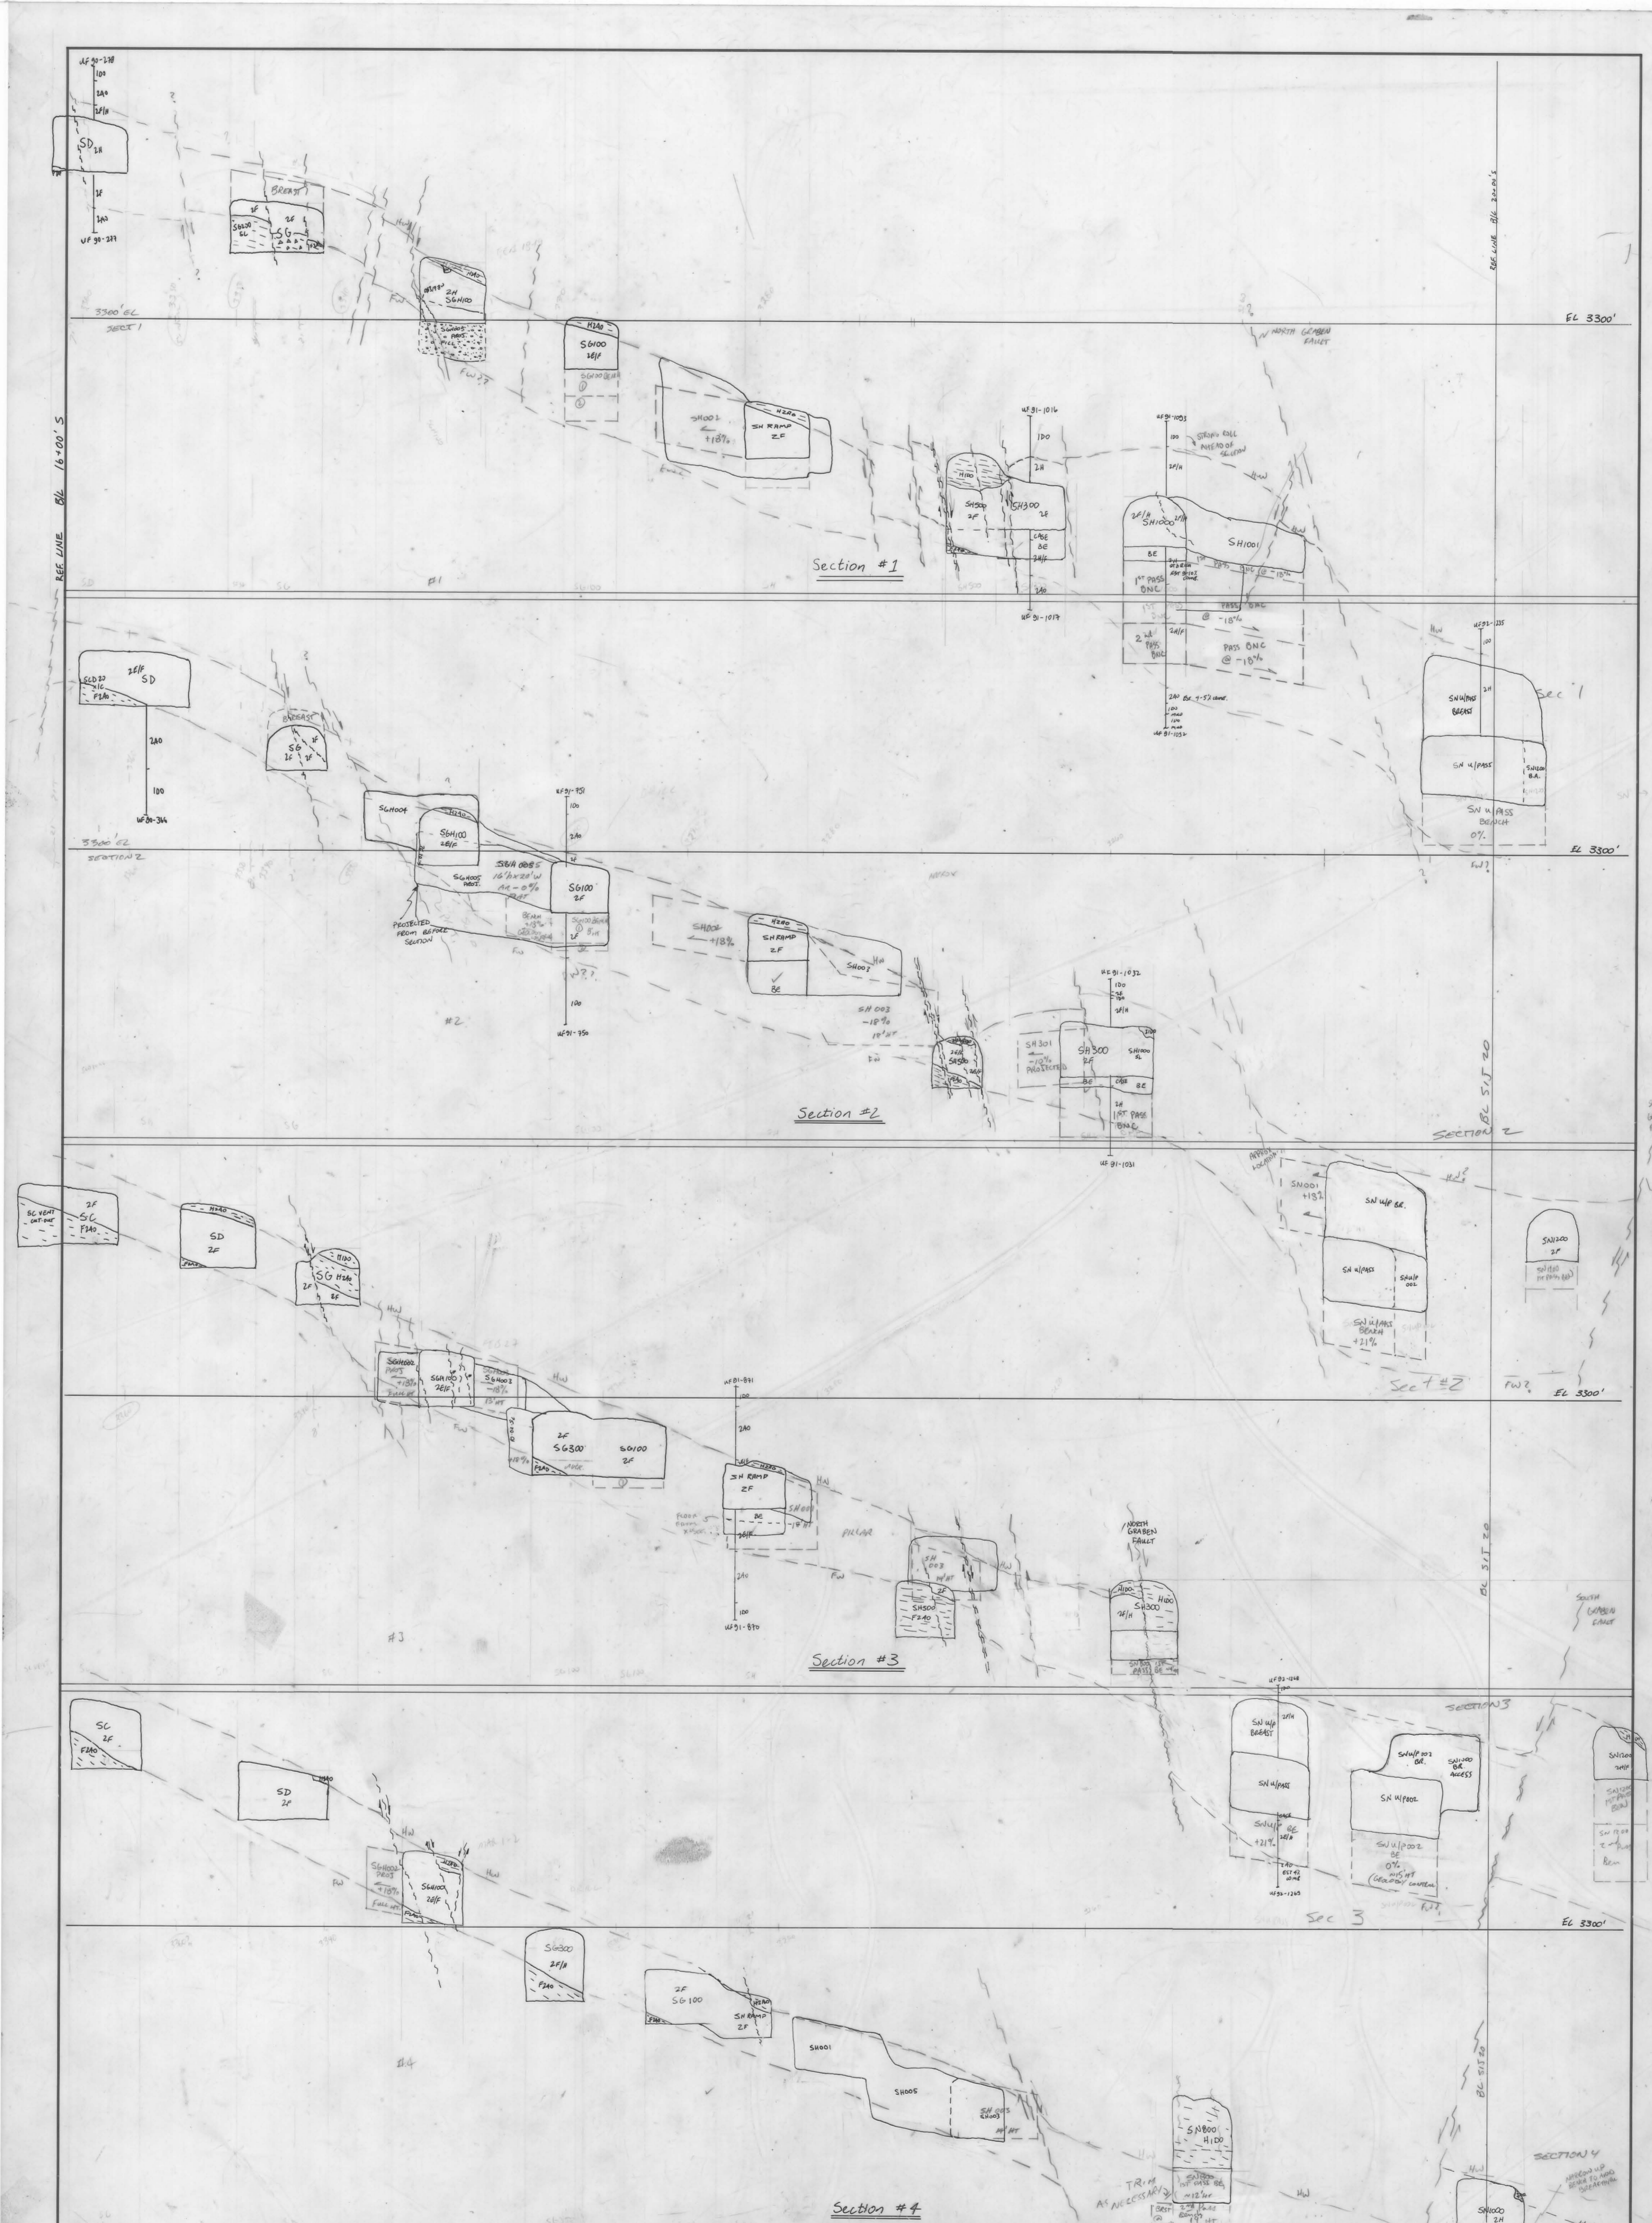

CURRAGH RESOURCES INC. FARO, Y.T.

DRAWN BY: M.E. DATE: _____
REVISED BY: DATE: _____
REVISED BY: DATE: _____

SCALE: 1"=20'

SI-J CROSS SECTIONS #1 TO #4
BASE LINE 16+00'S

009448

PLATE: 5/1/2006