


X-SECT SIJ B. LINE 16

9 - # 12 (SLC-D AREA)

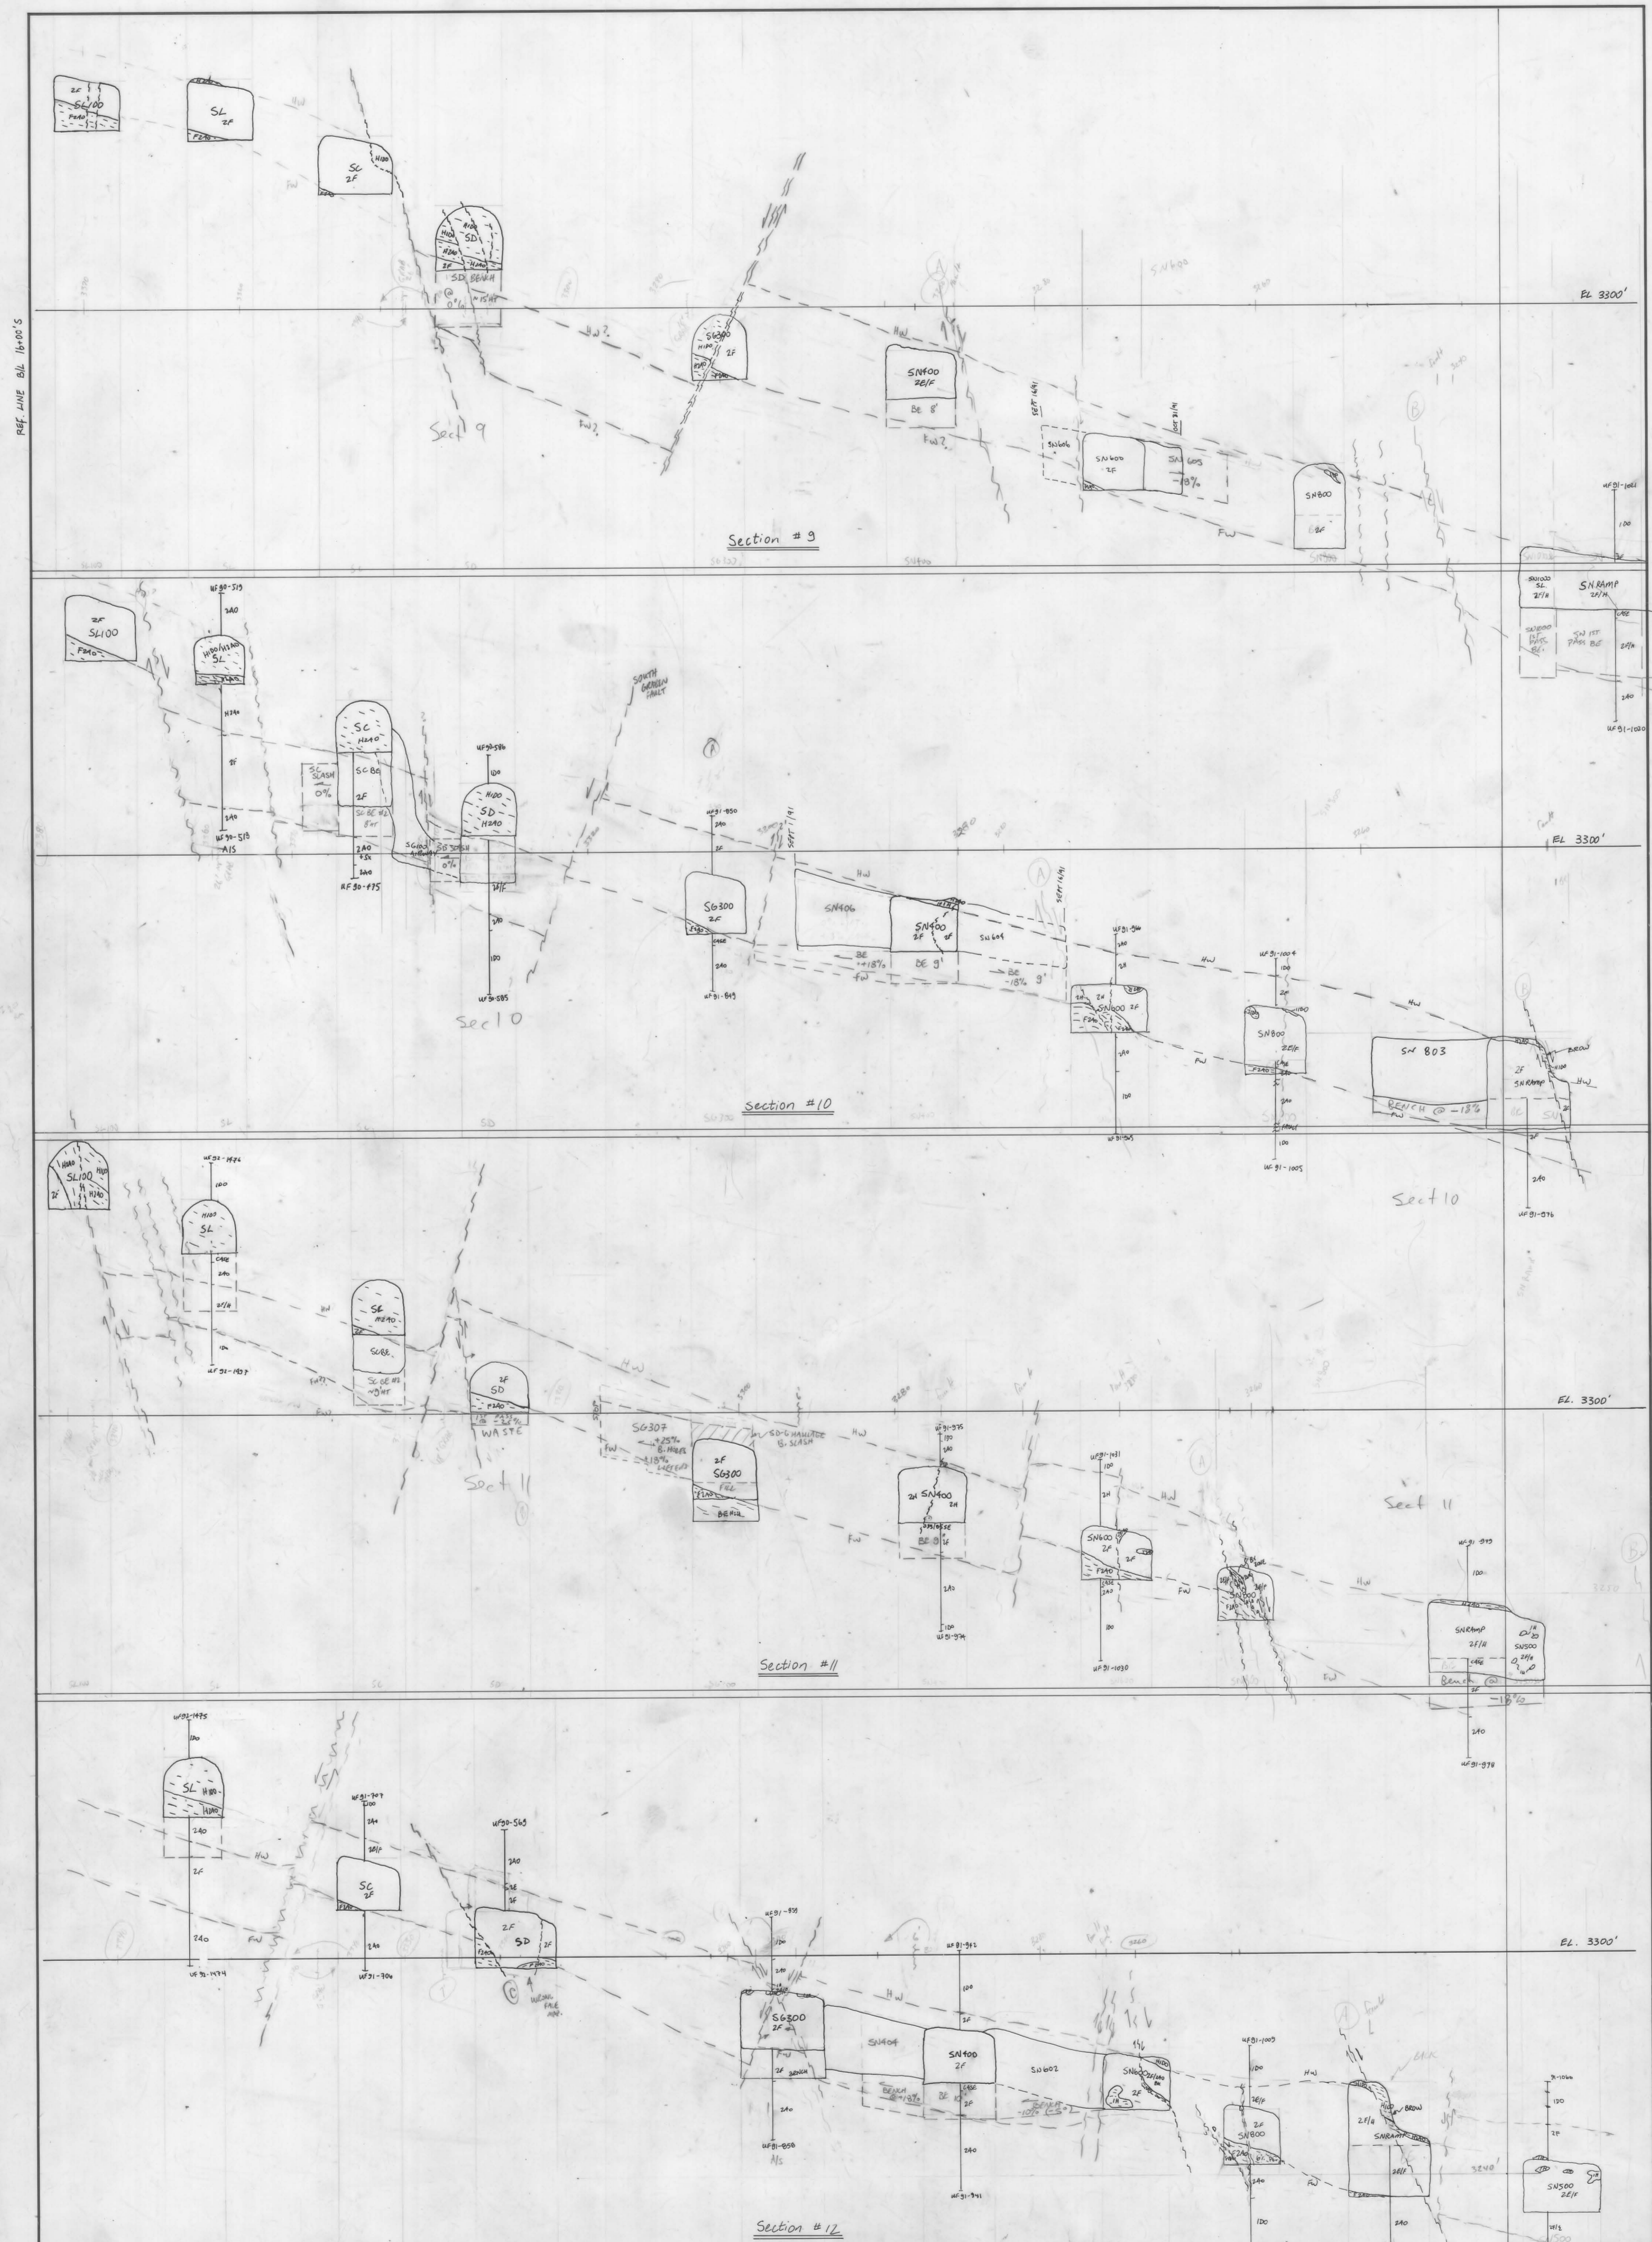

CURRAGH RESOURCES INC. FARO, Y.T.

DRAWN BY: N.R. DATE: _____
REVISED BY: DATE: _____
REVISED BY: DATE: _____

SCALE: 1"=20'

SI-J CROSS SECTIONS #9 TO #12
BASE LINE 16400 S

PLATE: 009450

