


8.88  
 6.78

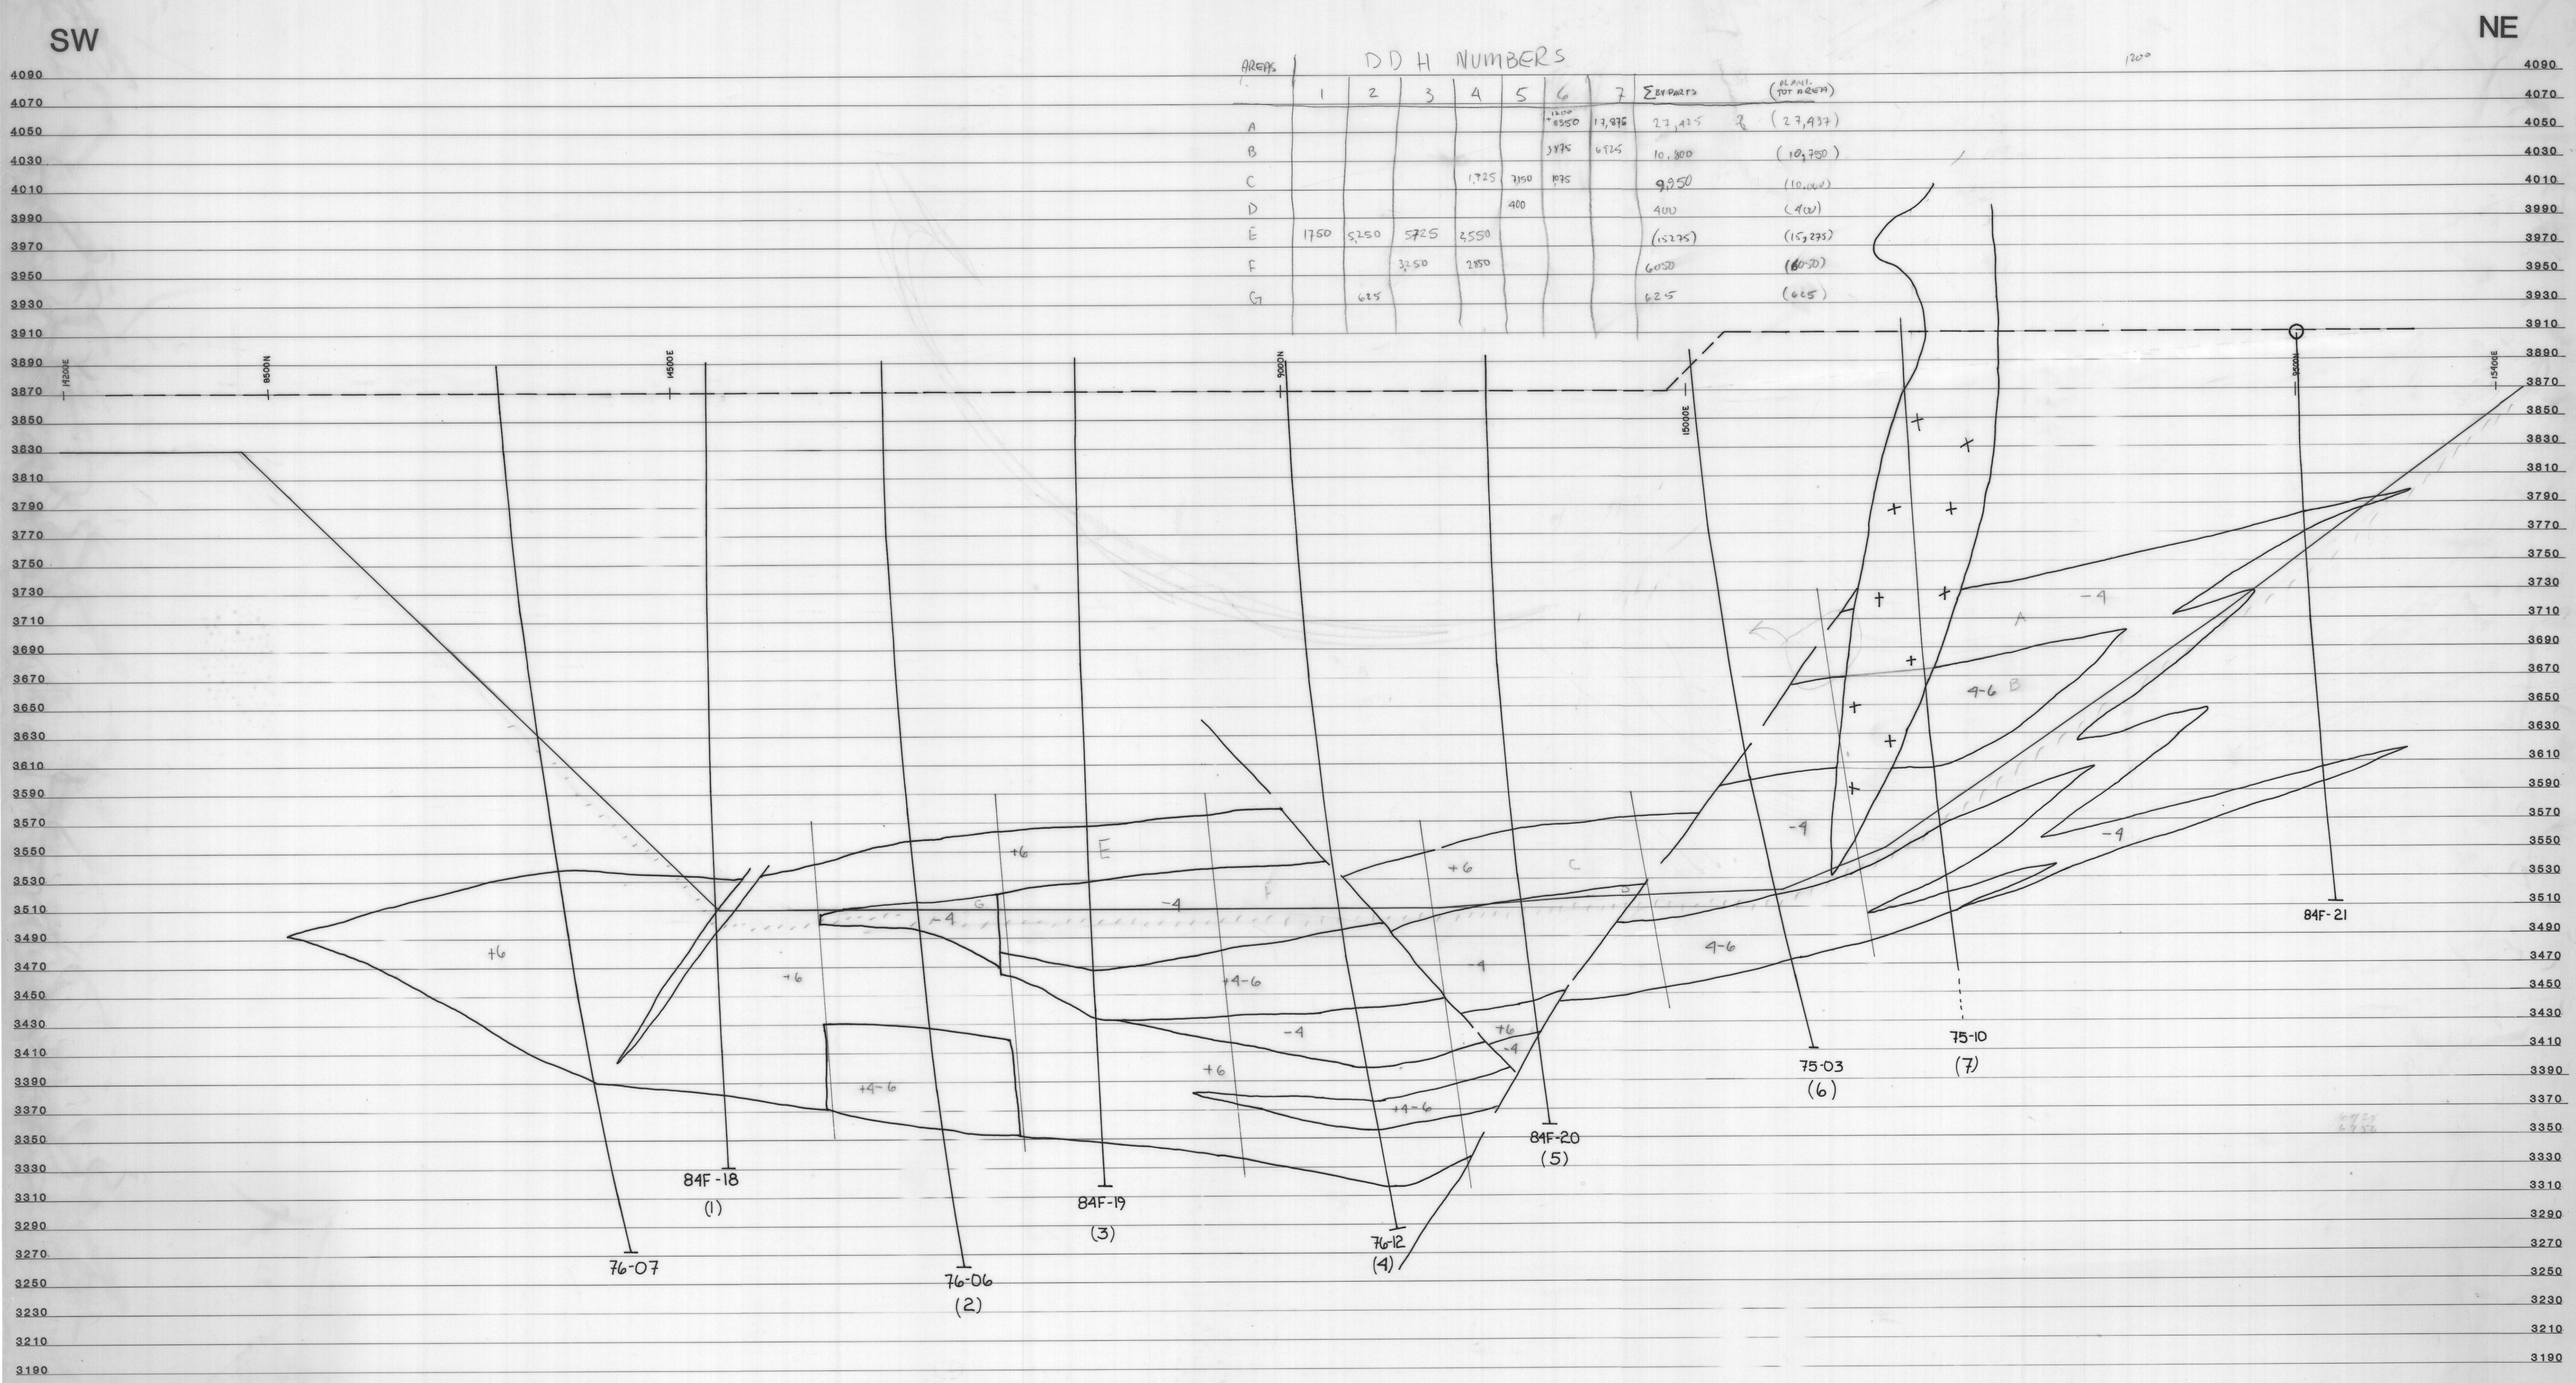


CYPRUS ANVIL MINING CORPORATION  
 FARO DEPOSIT  
 PHASE "A" AREA  
 CROSS SECTION 121 + 000

009491

HORIZONTAL AND VERTICAL SCALE 1" = 50'  
 MINE ELEVATION DATUM

SEPT. 1985  
 REVISED:

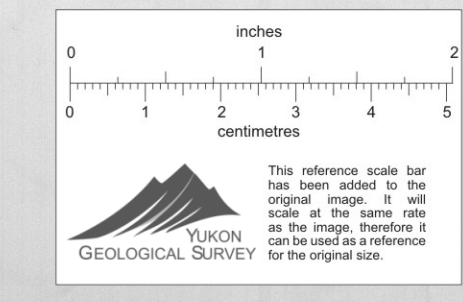

DESIGNED BY GJ  
 DRAWN BY FMS