


FARO 1/4 60 SCALE MAR 31/91
 PIT CONTOUR & SECTION PLAN

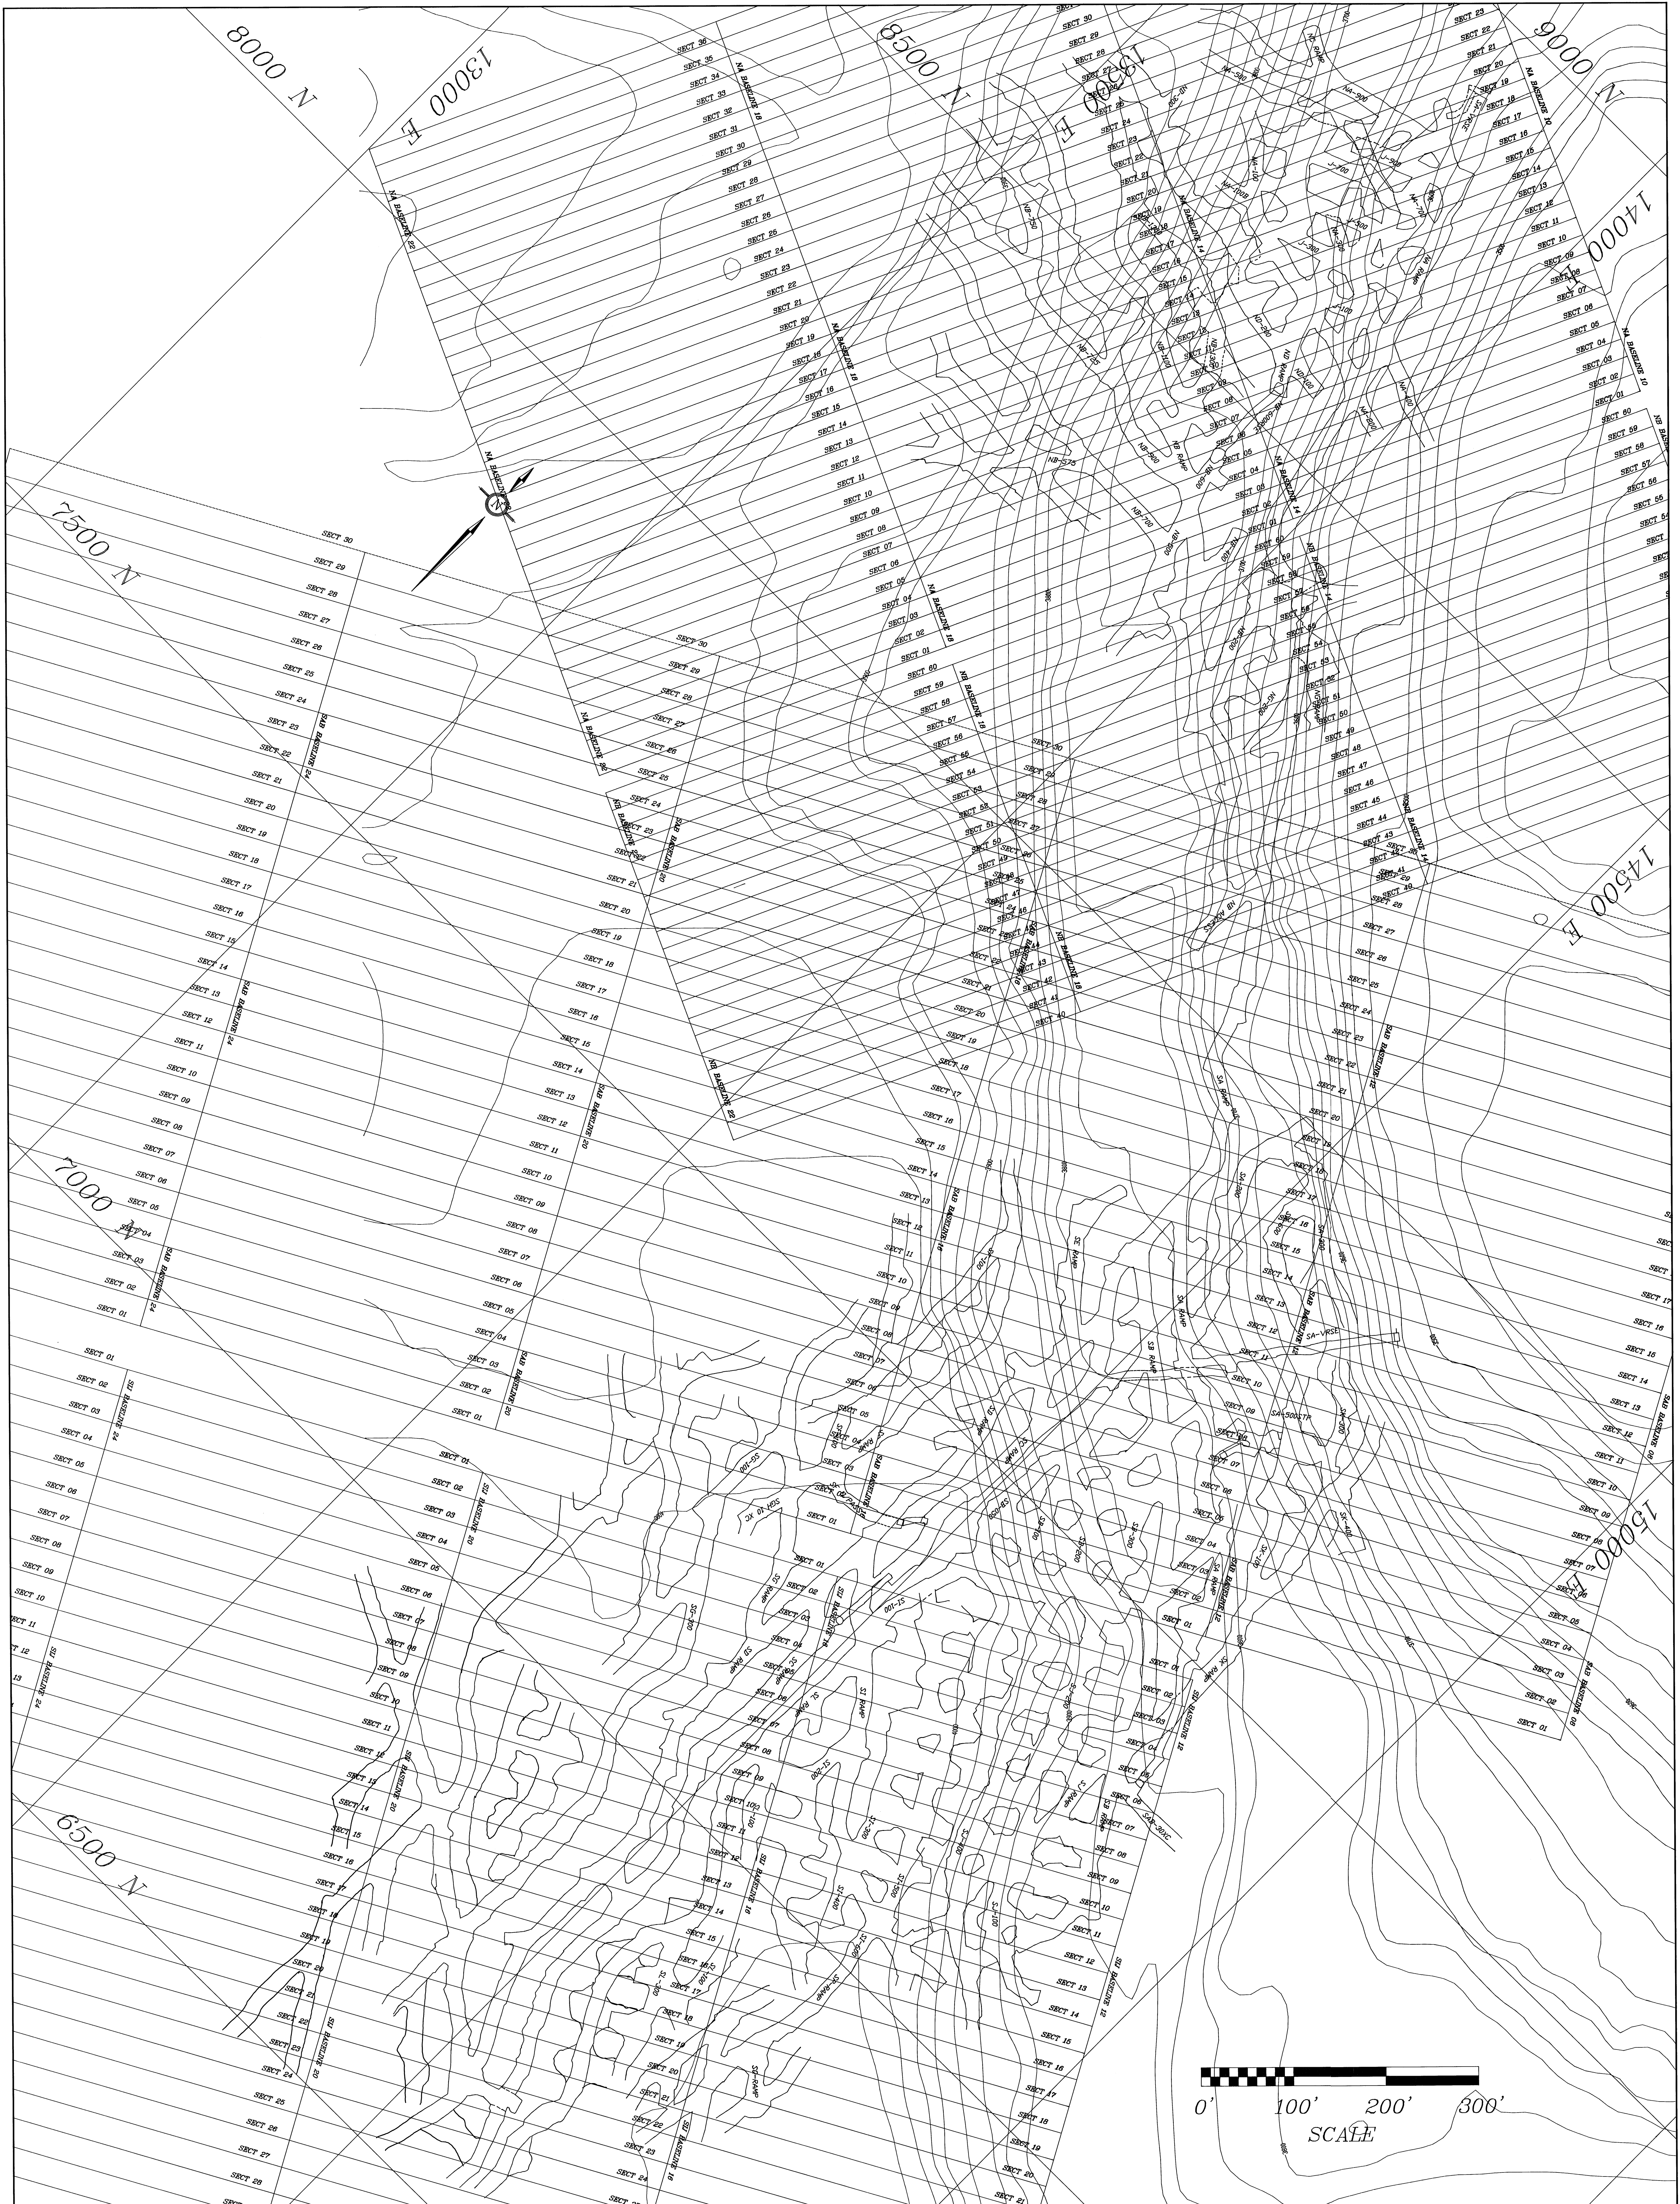

CURRACH RESOURCES INC

DRAWN BY:	I. T. BILQUIST	DATE:	06/10/90
REVISED BY:		DATE:	SECT 23
REVISED BY:		DATE:	SECT 24

SCALE: 1" = 60'
 FARO 1/4 MINE PLAN TO MAR 31, 1991
 OPEN PIT DEEPEST MINED CONTOUR
 AND U/G SECTION PLAN

PLATE:
 U09520

