

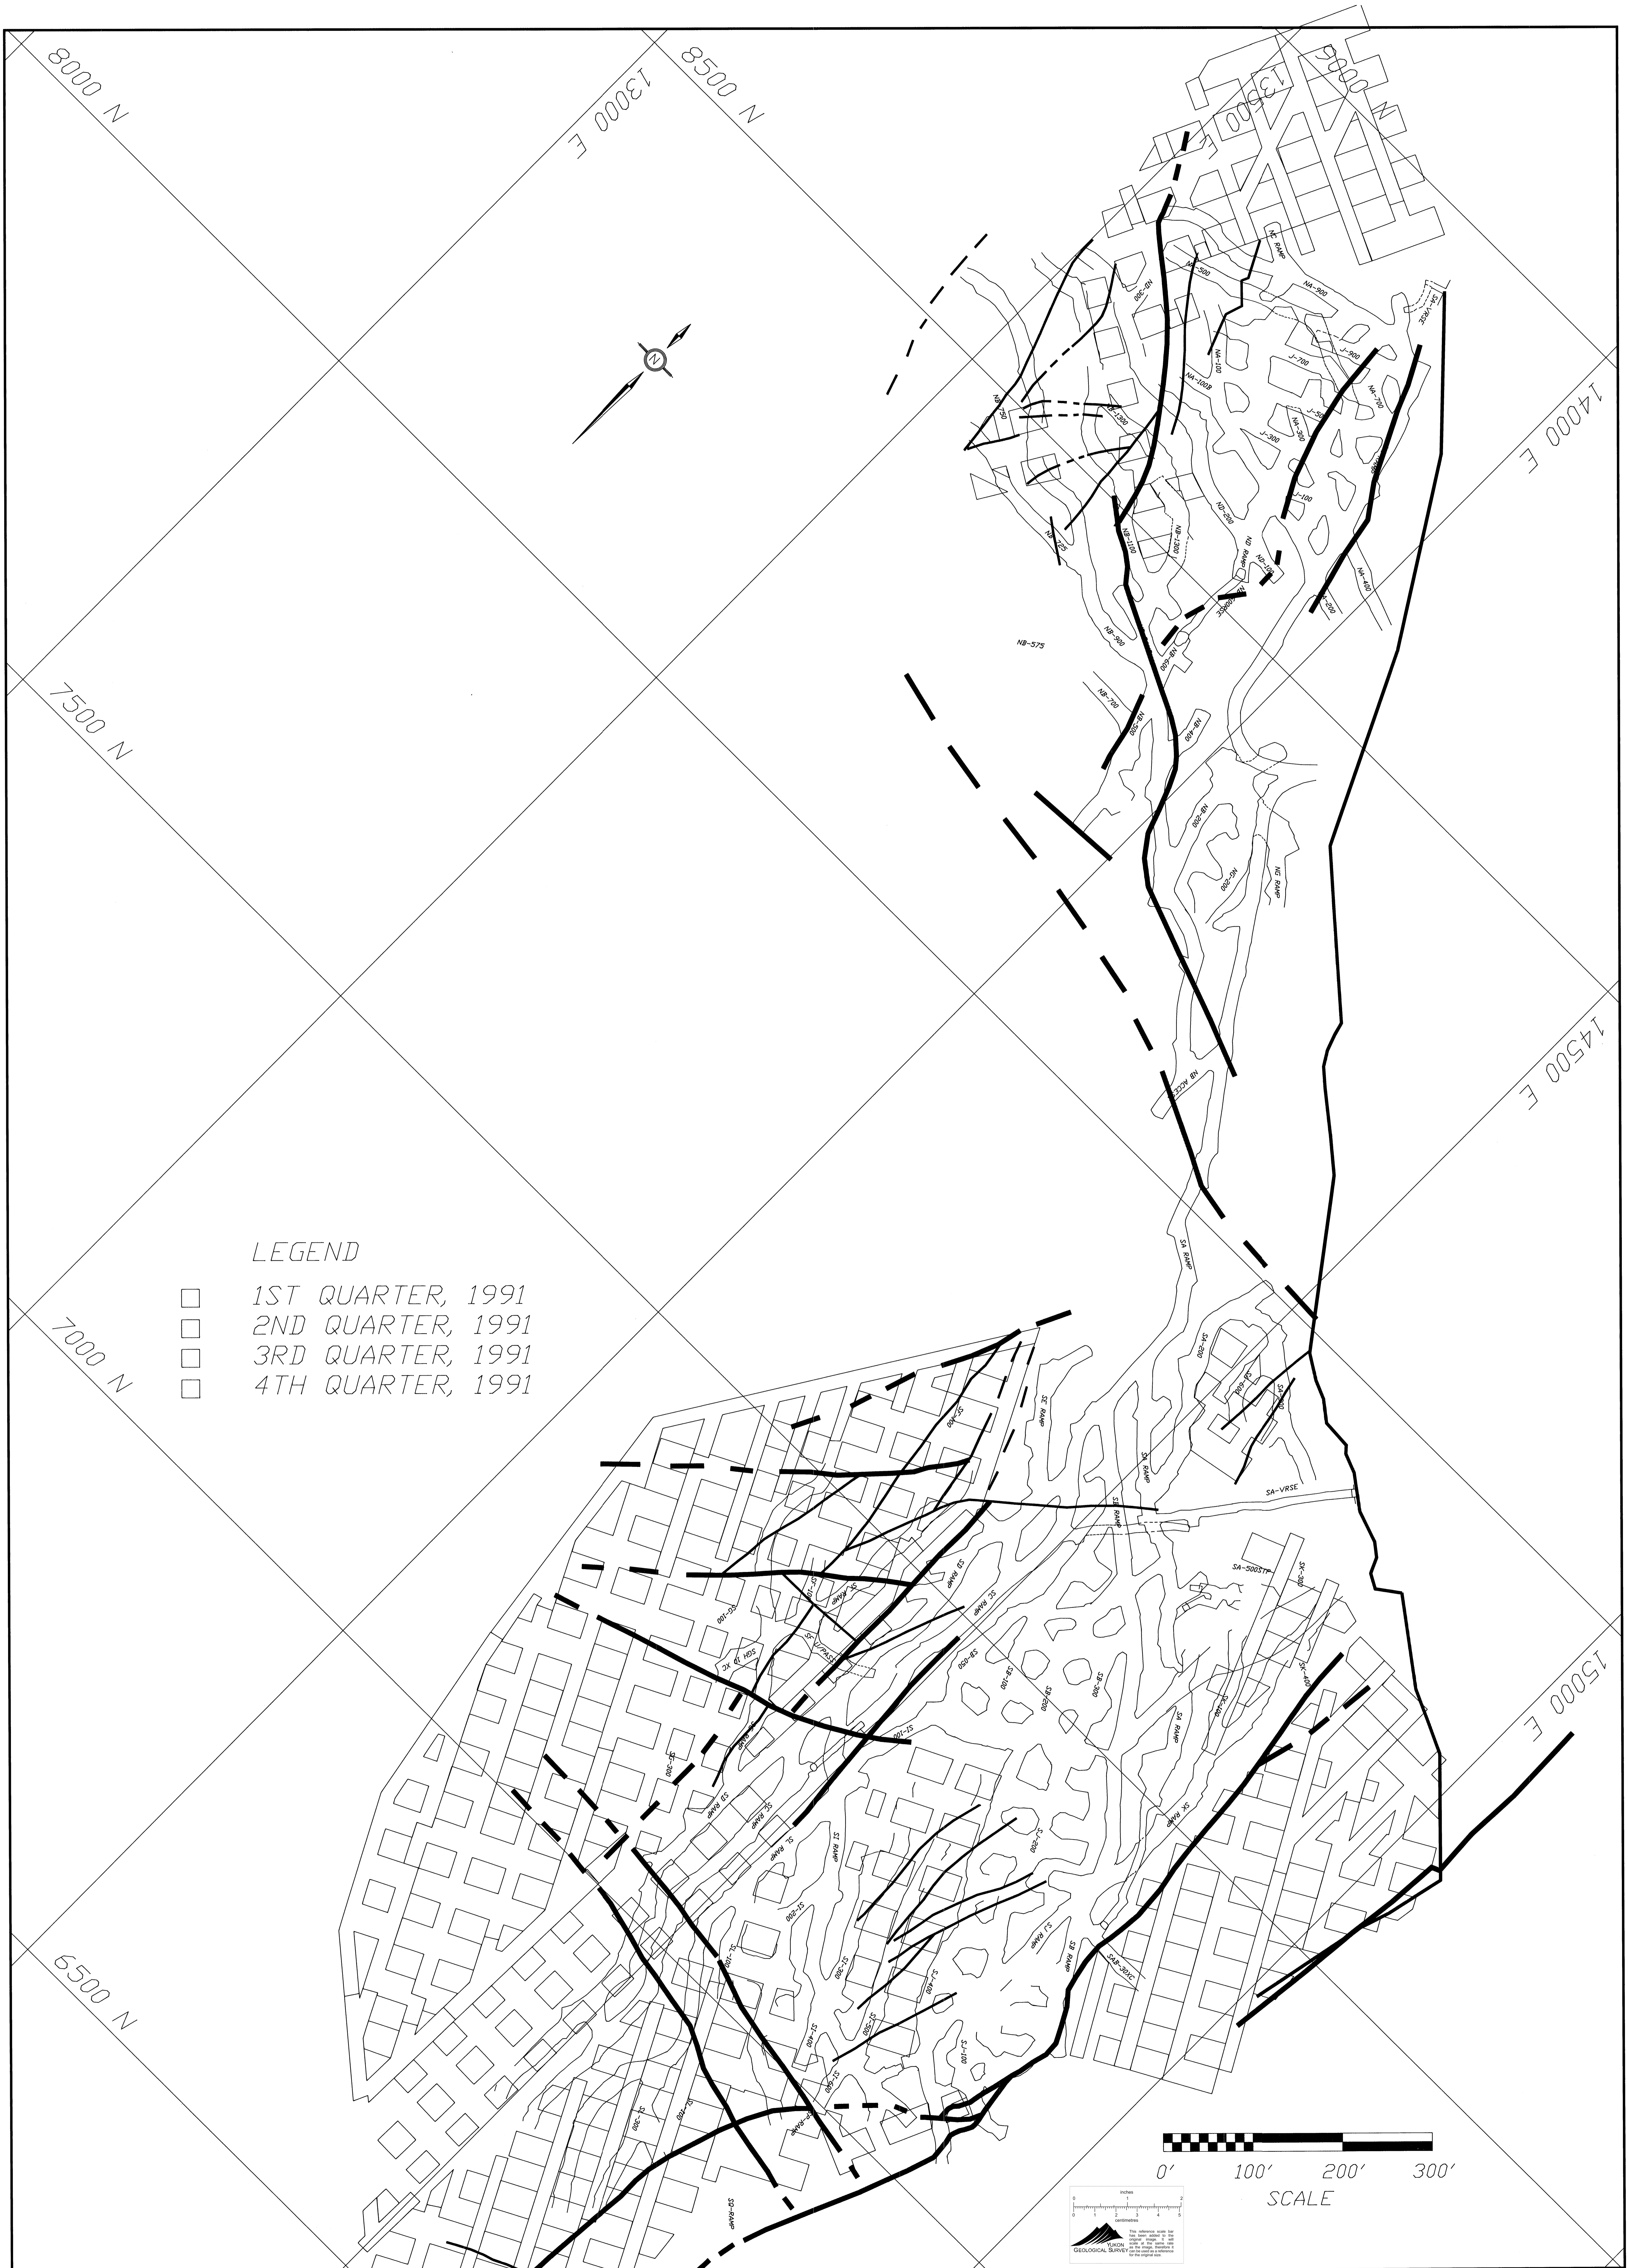


1991 MINE PLAN

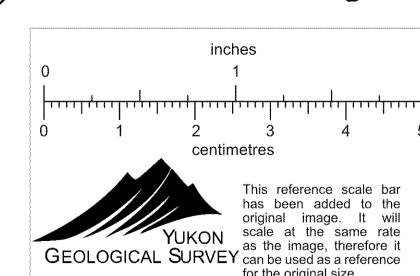

LEGEND

- 1ST QUARTER, 1991
- 2ND QUARTER, 1991
- 3RD QUARTER, 1991
- 4TH QUARTER, 1991

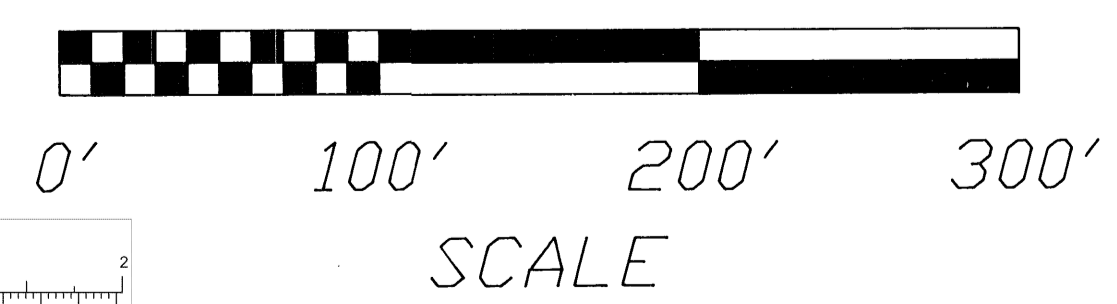

CURRAGH RESOURCES INC

DRAWN BY: I. T. BILQUIST		DATE: 06/10/90
REVISED BY: I. T. BILQUIST		DATE: 02/22/91

SCALE:
1"=60'

FARD U/G 1991 MINE PLAN
DRIFTING TO DEC 31/91

PLATE:

109534