

019204

Feb 18/91

COLIN:

Enclosed is the plan for the B-zone with length w/d grade calcs and vis. ests. for holes which have yet to be sampled/analysed.

A total of 7 targets remain to be drilled in the B-zone, each will take about 2250' of drilling to complete.

Of the seven targets, this is the order of priority I'd recommend for future drilling:

BK

BL

BM

BH

BN


BJ

BF

Approx total for drilling is ~ 15-16,000', for all seven targets.

Also enclosed is a 1:2000 plan with both C-zone & D-zone drilling

John Z

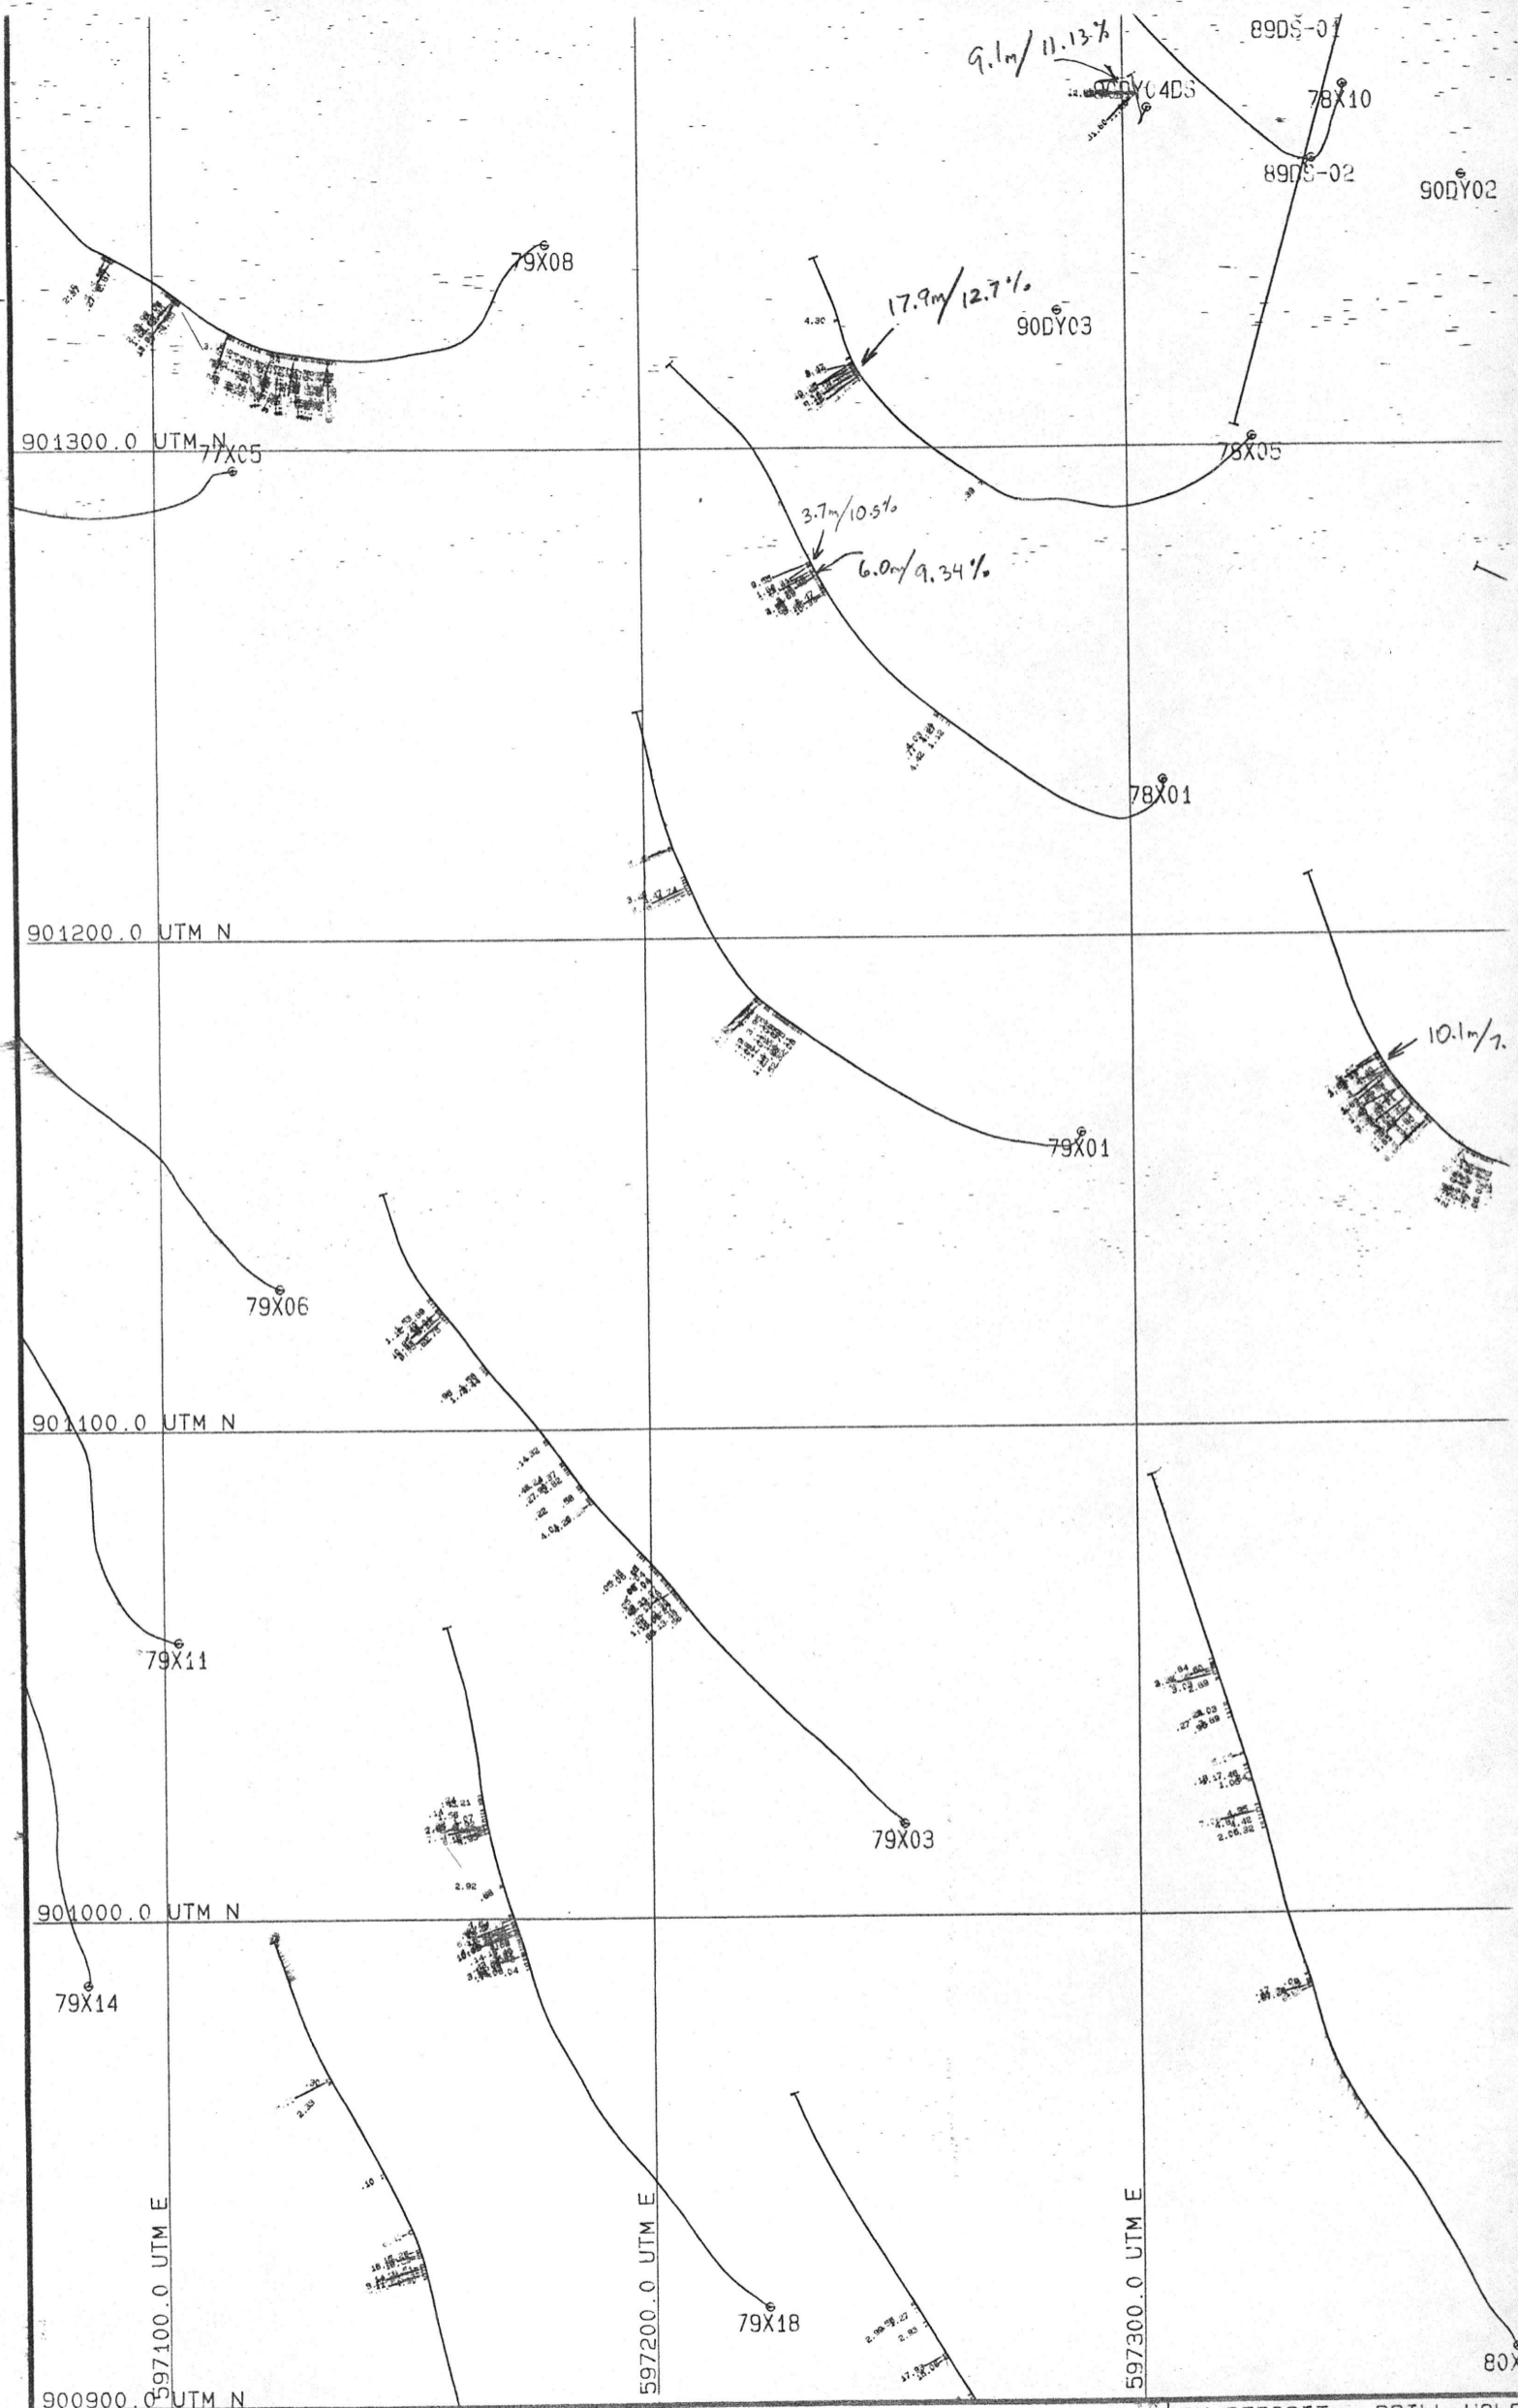

QUICK-PLOT
GEMCOM Services Inc.

DATE = 17-02-91
TIME = 12: 15: 23

CURRAGH RESOURCES INC.
Faro Mine

DY DEPOSIT - DRILL HOLE
B-ZONE ORE INTERSECTION
J. ZBEEITNOFF

HORIZONTAL SCALE = 1 : 1500

VERTICAL SCALE = 1 : 1500

0-5% Pb+Zn : black

90DY02

79X17

78X03

5.0m/10.83%

78X09

TARGET BF

10.2m/12.98%

90DY09

12.6m/12.03%

91DY05

25.6m/18%

See left side of plan

Est 10m/15%

79X03

10.1m/7.88%

TARGET BH

77X05

91DY03

9.9m/12.3%

TARGET BK

79X09

20.2m/8.58%

78X11

TARGET BL

TARGET BN

2.78m/9.00%

6.4m/9.89%

78X02

597400.0 UTM E

597500.0 UTM E

597600.0 UTM E

80X11

77X09

78X03

BF

ESTIMATED GRADE FOR 910Y

Depth	length	Est grade
585.0-592.6m	7.6m	10-12%
592.6-595.1	2.5m	Waste
595.1-601.5	6.4m	10-12%

Several other zones occur uphile from B-2 intersection in 910Y-05

TARGET BS

10.2m / 12.98%

90DY09

12.6m / 12.03%

5.4m / 22.4%

Est 10m / 15%

79X07

91DY03

77X05

TARGET BY1

TARGET BK

18.4m / 15.58%

78X04

90DY05

2.5m / 17.71%

78X11

TARGET BN

79X02

4.8m / 11.5%

9.89%

79X04

4.3m / 9.5%

78X06

77X09

597600.0 UTM E

597700.0 UTM E

597800.0 UTM E

79X05