
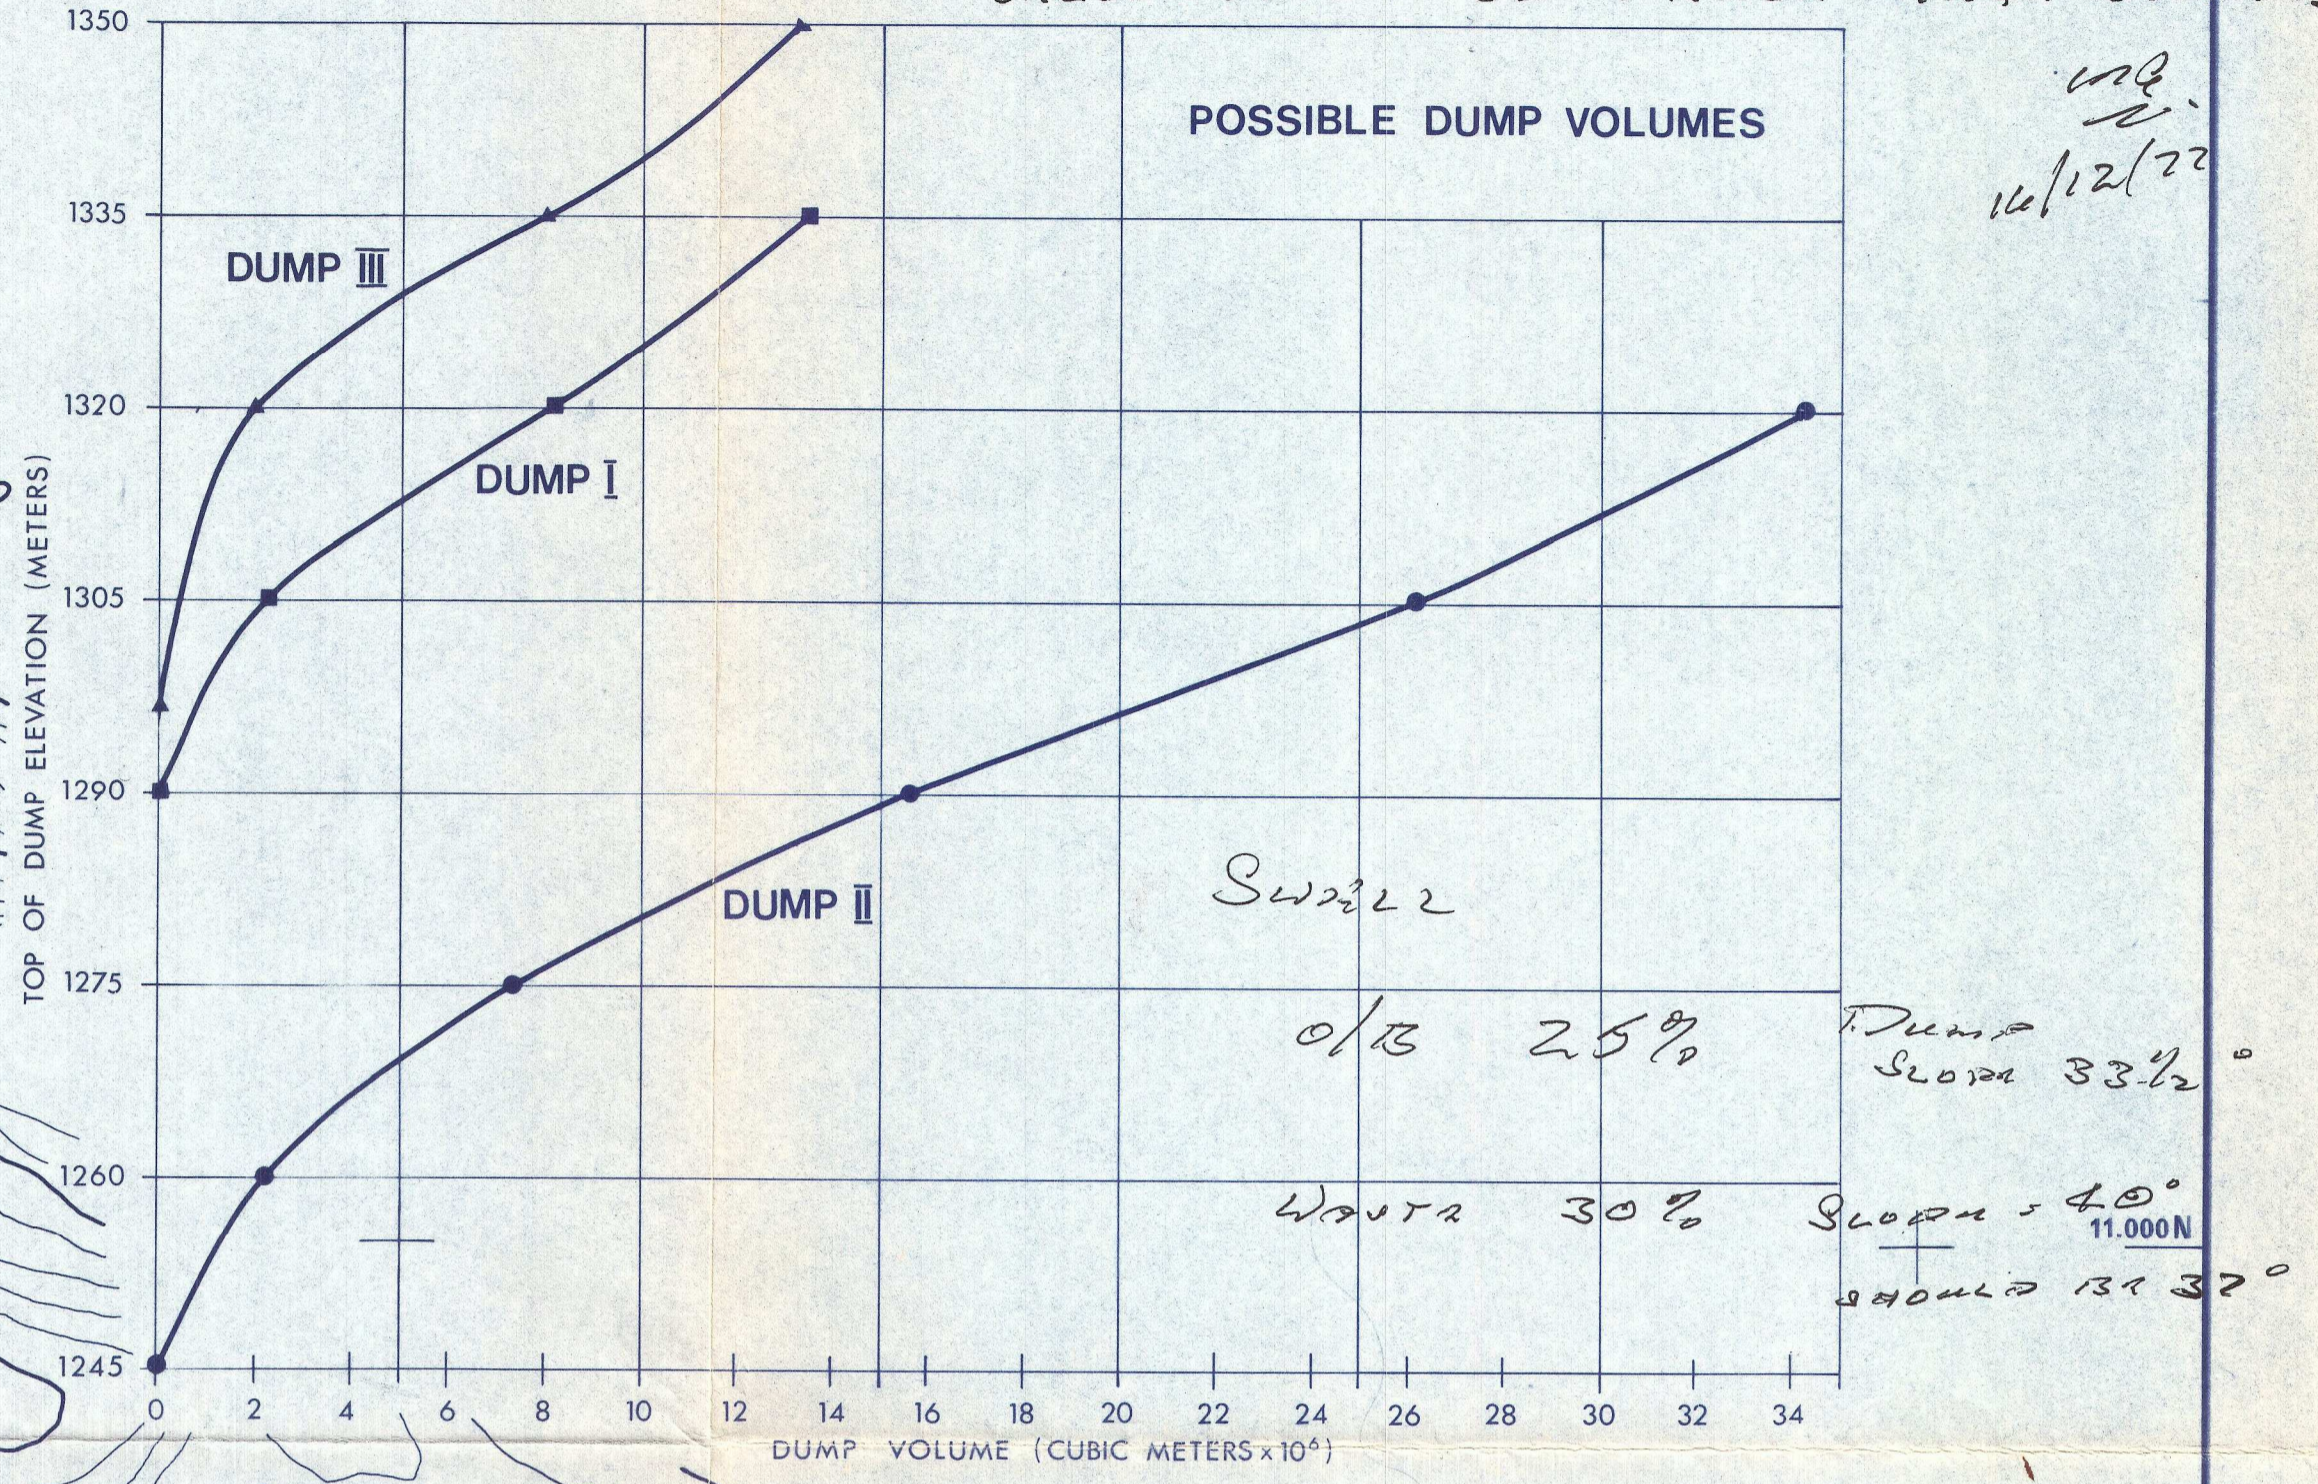


APPROX. MINOR HAUL ROAD LAYOUT
 WILL BE REVISED TO FIT COMPUTED AND
 OPTIMUM AND ULTIMATE PIT DESIGN.
 TO BE USED FOR PRELIMINARY
 CALCULATION OF TRUCK REQUIREMENTS

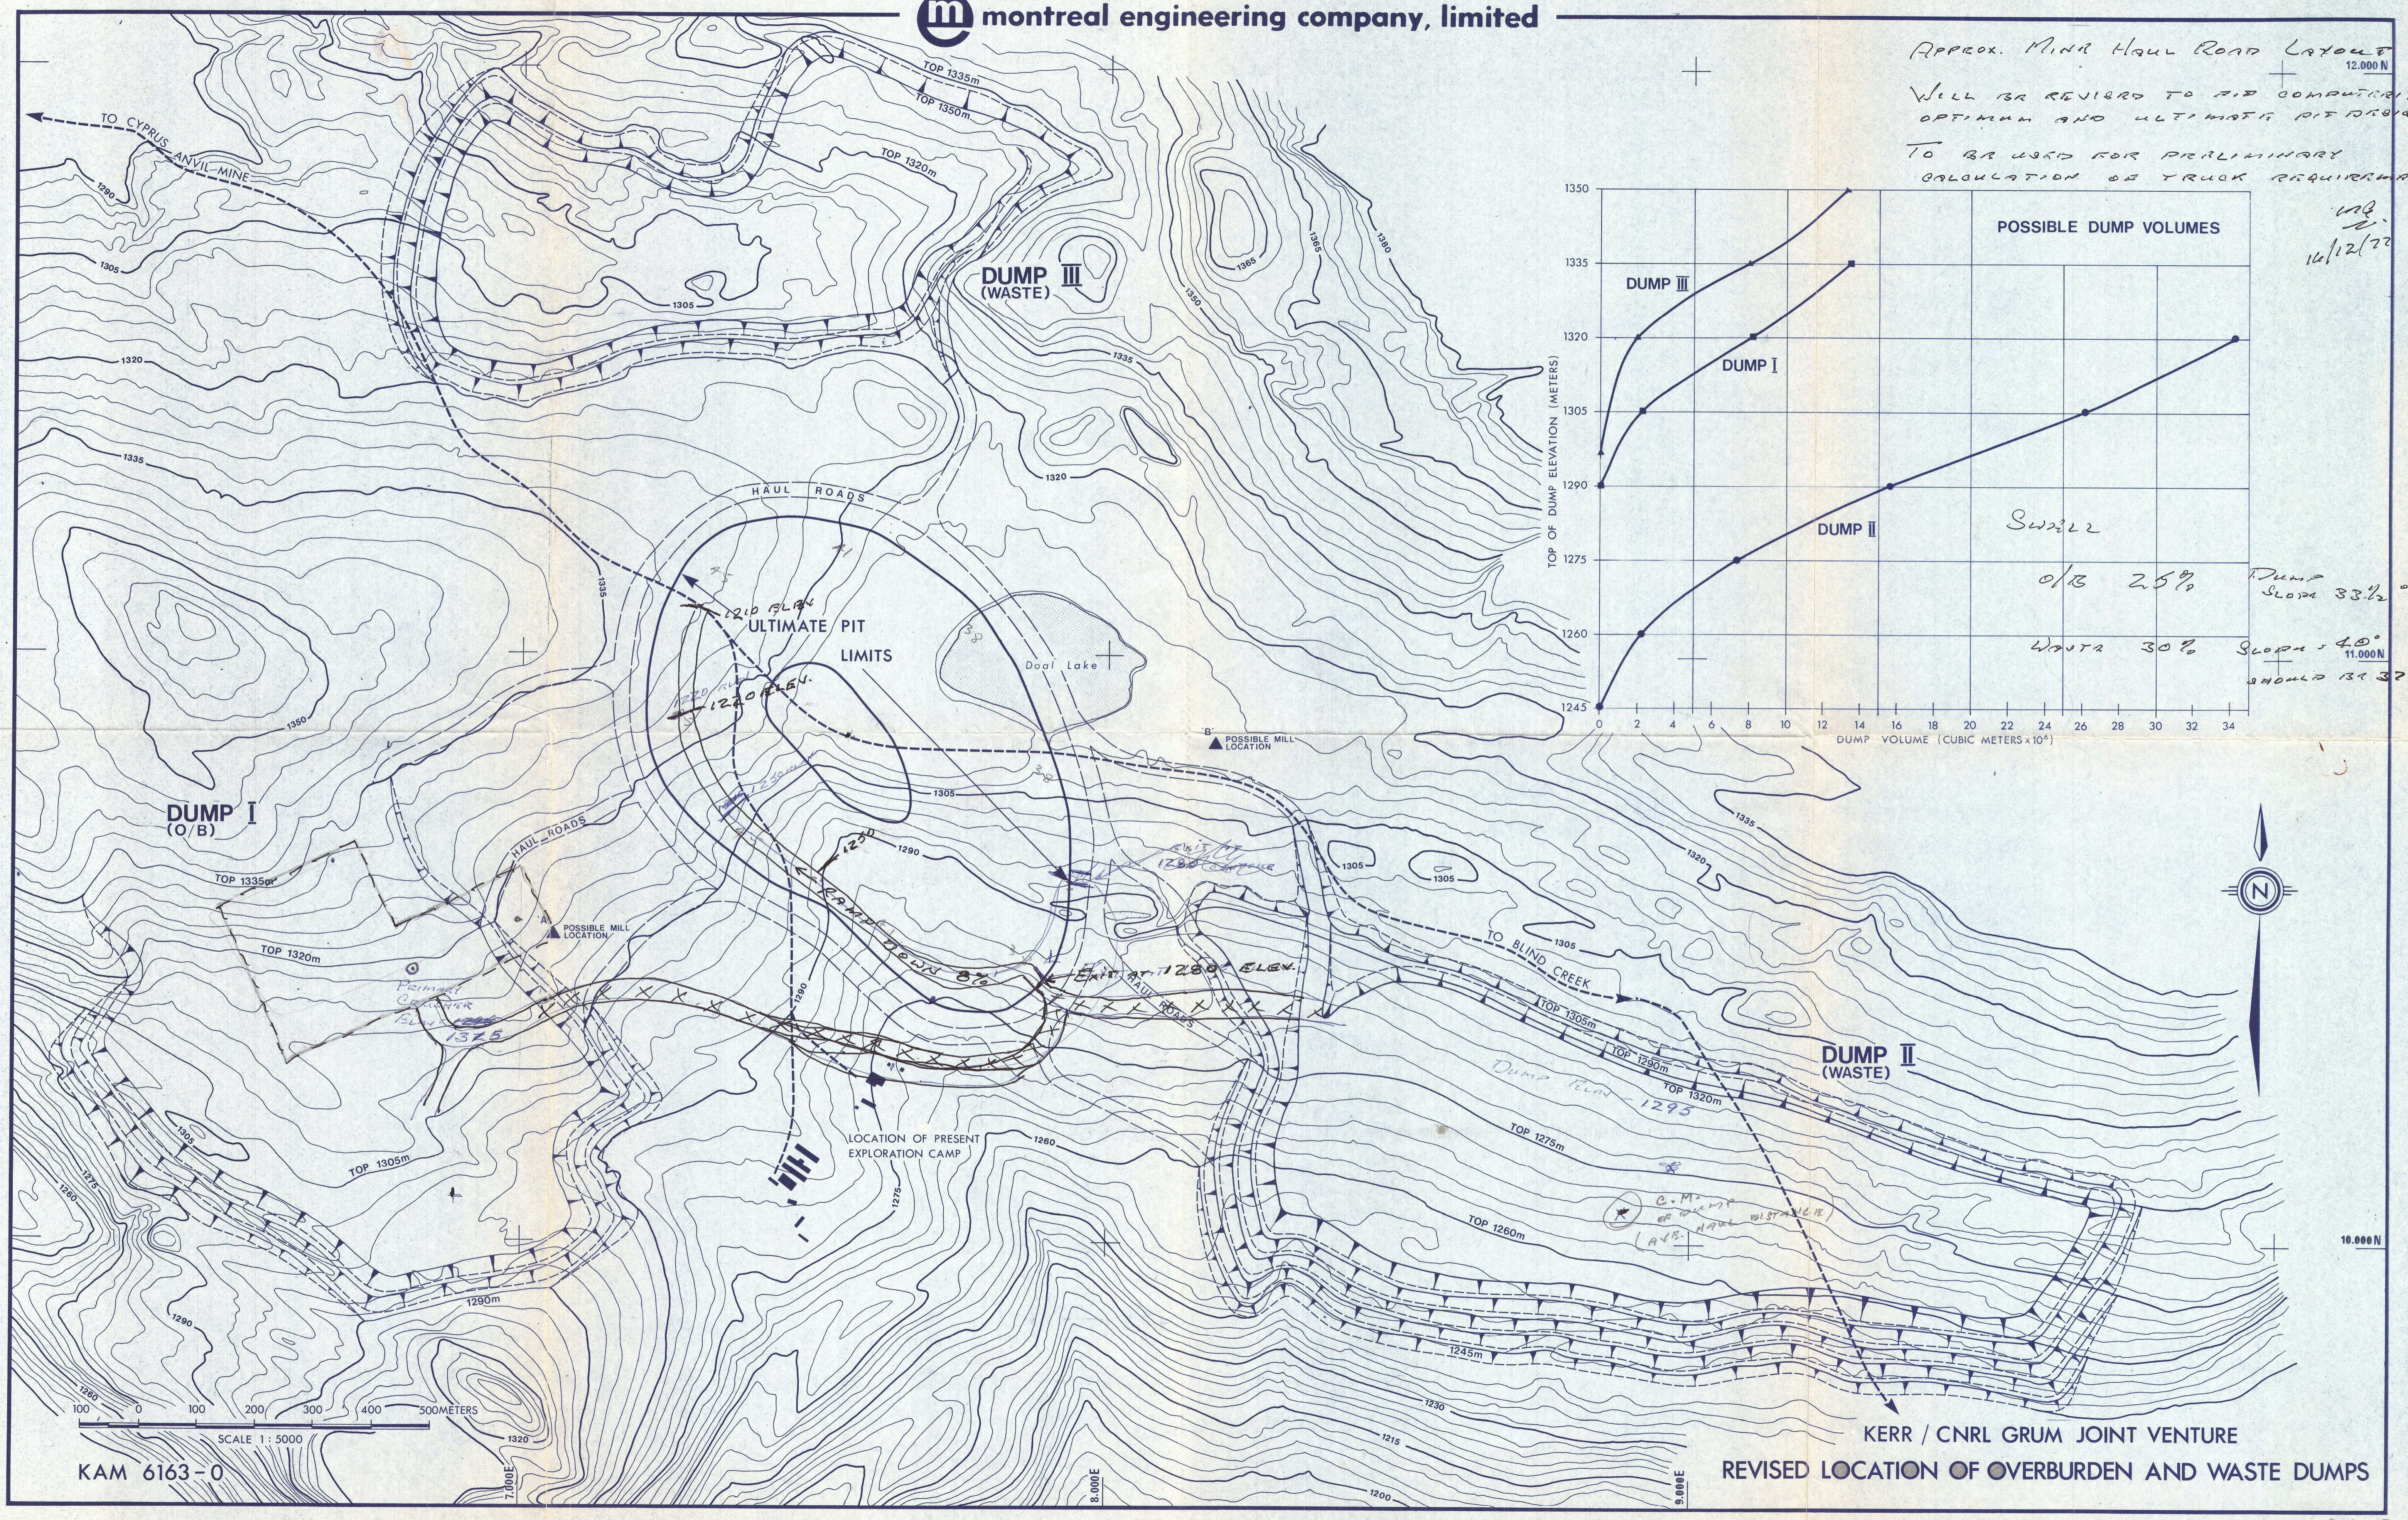

KAM 6163-0

KERR / CNRL GRUM JOINT VENTURE
 REVISED LOCATION OF OVERBURDEN AND WASTE DUMPS