


SW

NE

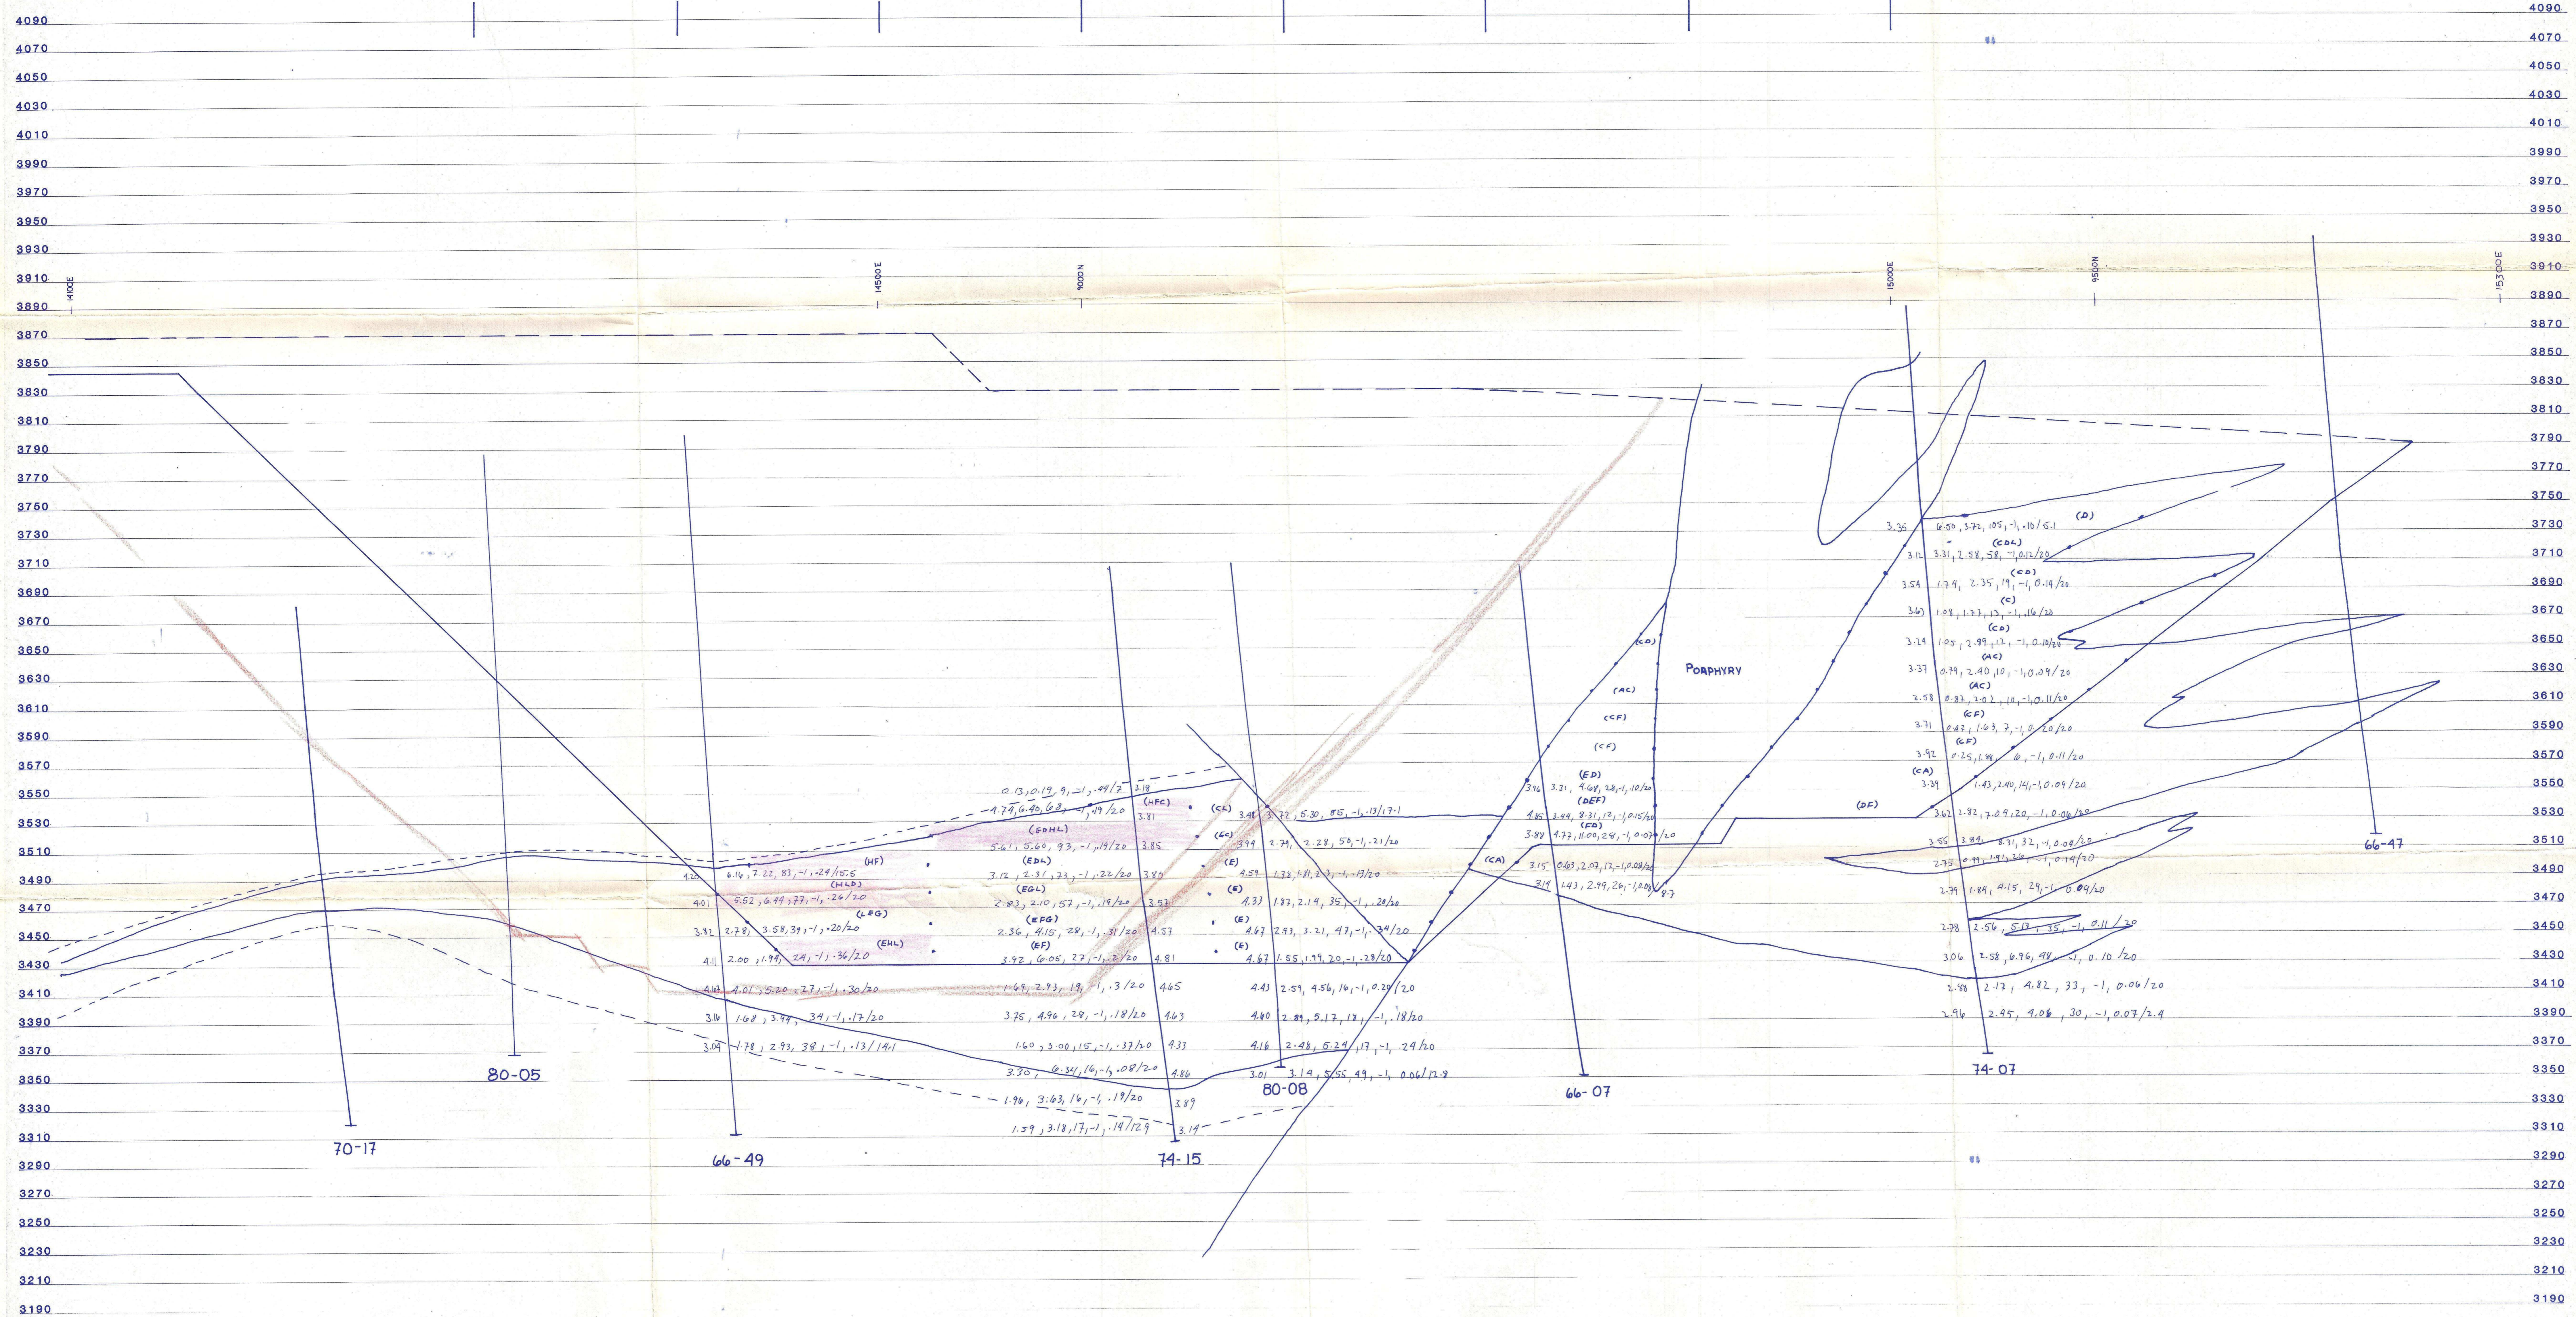

CYPRUS ANVIL MINING CORPORATION
 FARO DEPOSIT
 PHASE "A" AREA
 CROSS SECTION 120 + 000

HORIZONTAL AND VERTICAL SCALE 1" = 50'
 MINE ELEVATION DATUM

SEPT. 1985
 REVISED:

DESIGNED BY GJ
 DRAWN BY FMS

019944