

8889
24 B



8889
24 B

PLAN OF
LOT 4 GROUP 10

YUKON TERRITORY

Surveyed by C.W. MacPherson D.L.S. August 1900

Scale 6 Chains to an inch

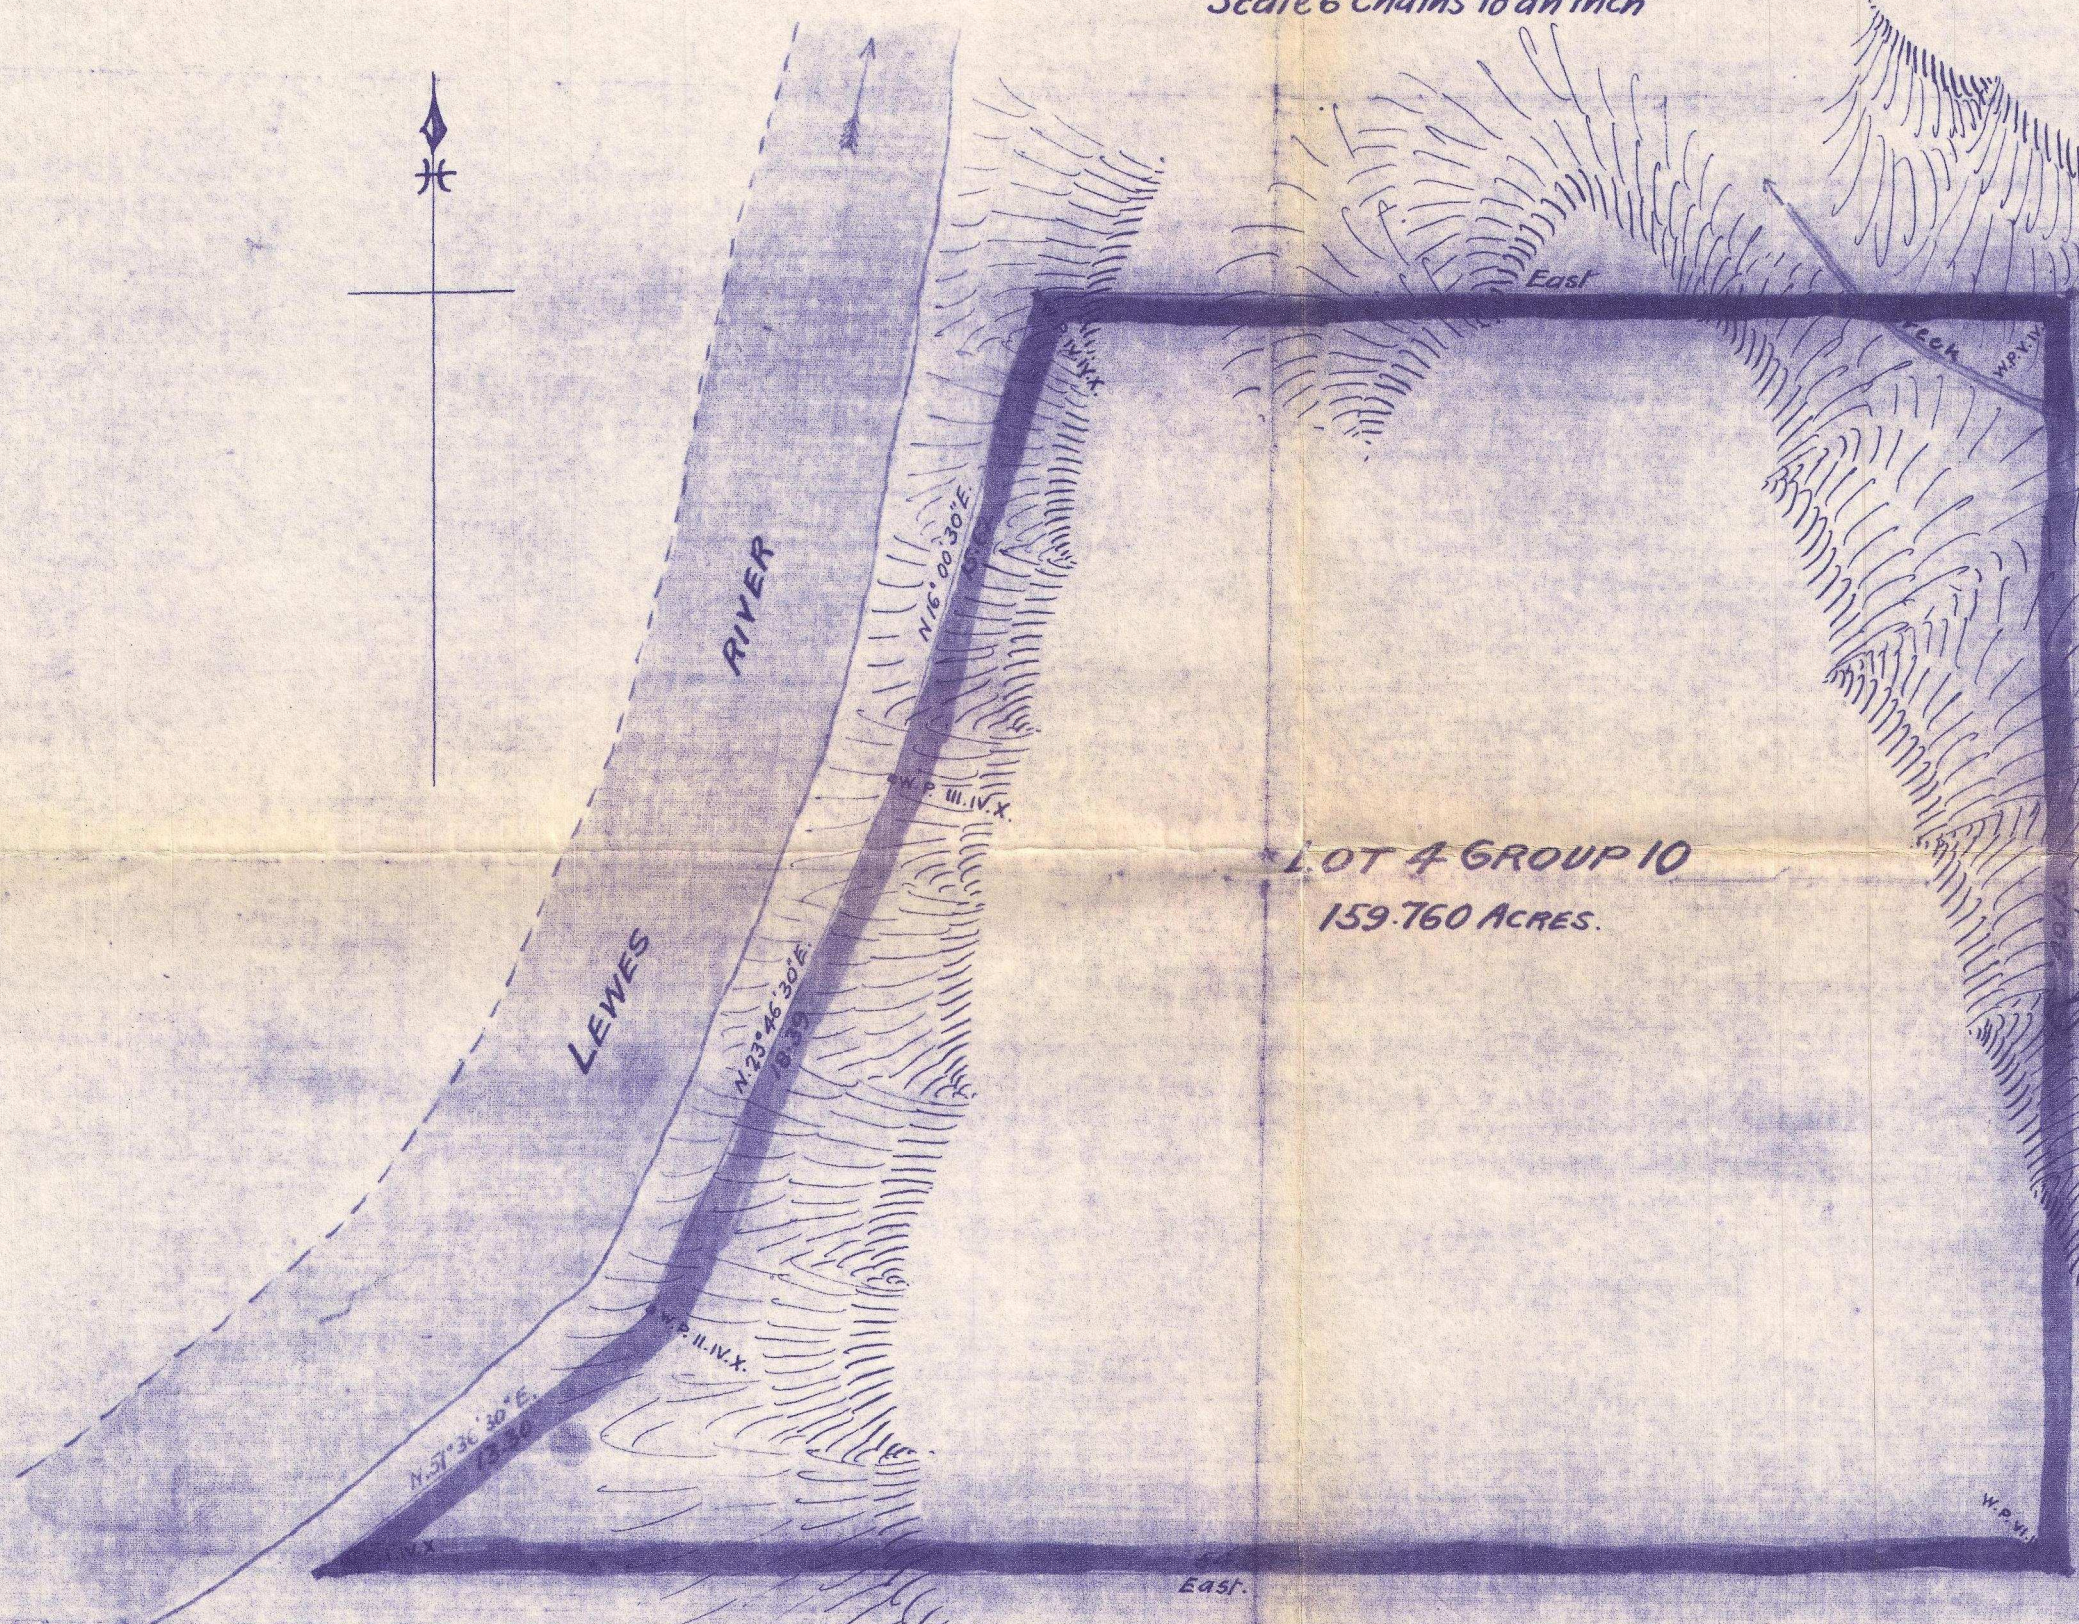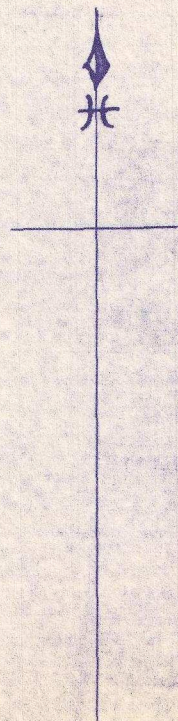

(8889) LOT 4 GROUP 10

PLAN No. 113

I hereby certify this to be a true copy of the original plan of survey of record in the Department of the Interior at Ottawa under Plan Number 8889.

Approved.

C.W. MacPherson
Deputy Minister
of the Interior.

Ernest Clayton
Surveyor & Draftsman
in charge of Branch.



The bearings of this survey are derived from a star observation taken on line 1-11. Wooden posts marked with the number of the corner lot and group are driven at all points marked thus. Distances are in chains and links. Bearings are in degrees and minutes.

DEPARTMENT OF THE
INTERIOR
TOPOGRAPHICAL SURVEYS BRANCH
Ottawa, 2nd July 1901.
APPROVED AND CONFIRMED
Sgt. Cheville
Surveyor General.

I Charles Wilfrid MacPherson of the City of Dawson Y.T. Dominion Land Surveyor make oath and say that I have in my own proper person according to law and the instructions of the Surveyor General faithfully and correctly executed the survey shown by this plan and that the said plan is correct and true to the best of my knowledge and belief. So help me God.

Sworn before me at Dawson this 3rd day of June 1901.
C.W. MacPherson
D.L.S.
Commissioner etc.

8889
24 B

8889
24 B