

0535

0535

I hereby certify this to be a true copy of the original plan of survey of record in the Department of the Interior at Ottawa under Plan No. 9232.

5538
Group 10
249

Page No. 181

Approved:

T. J. Rodwell
Deputy of the Minister of Interior.

Frank Clayton
Surveyor & Draftsman
in charge of work.

PLAN
LOT 586 GROUP 10.
YUKON TERRITORY


Surveyed by
PAUL T. C. DUMAIS, D. L. S.

SCALE 400 FEET TO ONE INCH

1st. October 1902.

LEWES RIVER.

LOT 4, GROUP 10

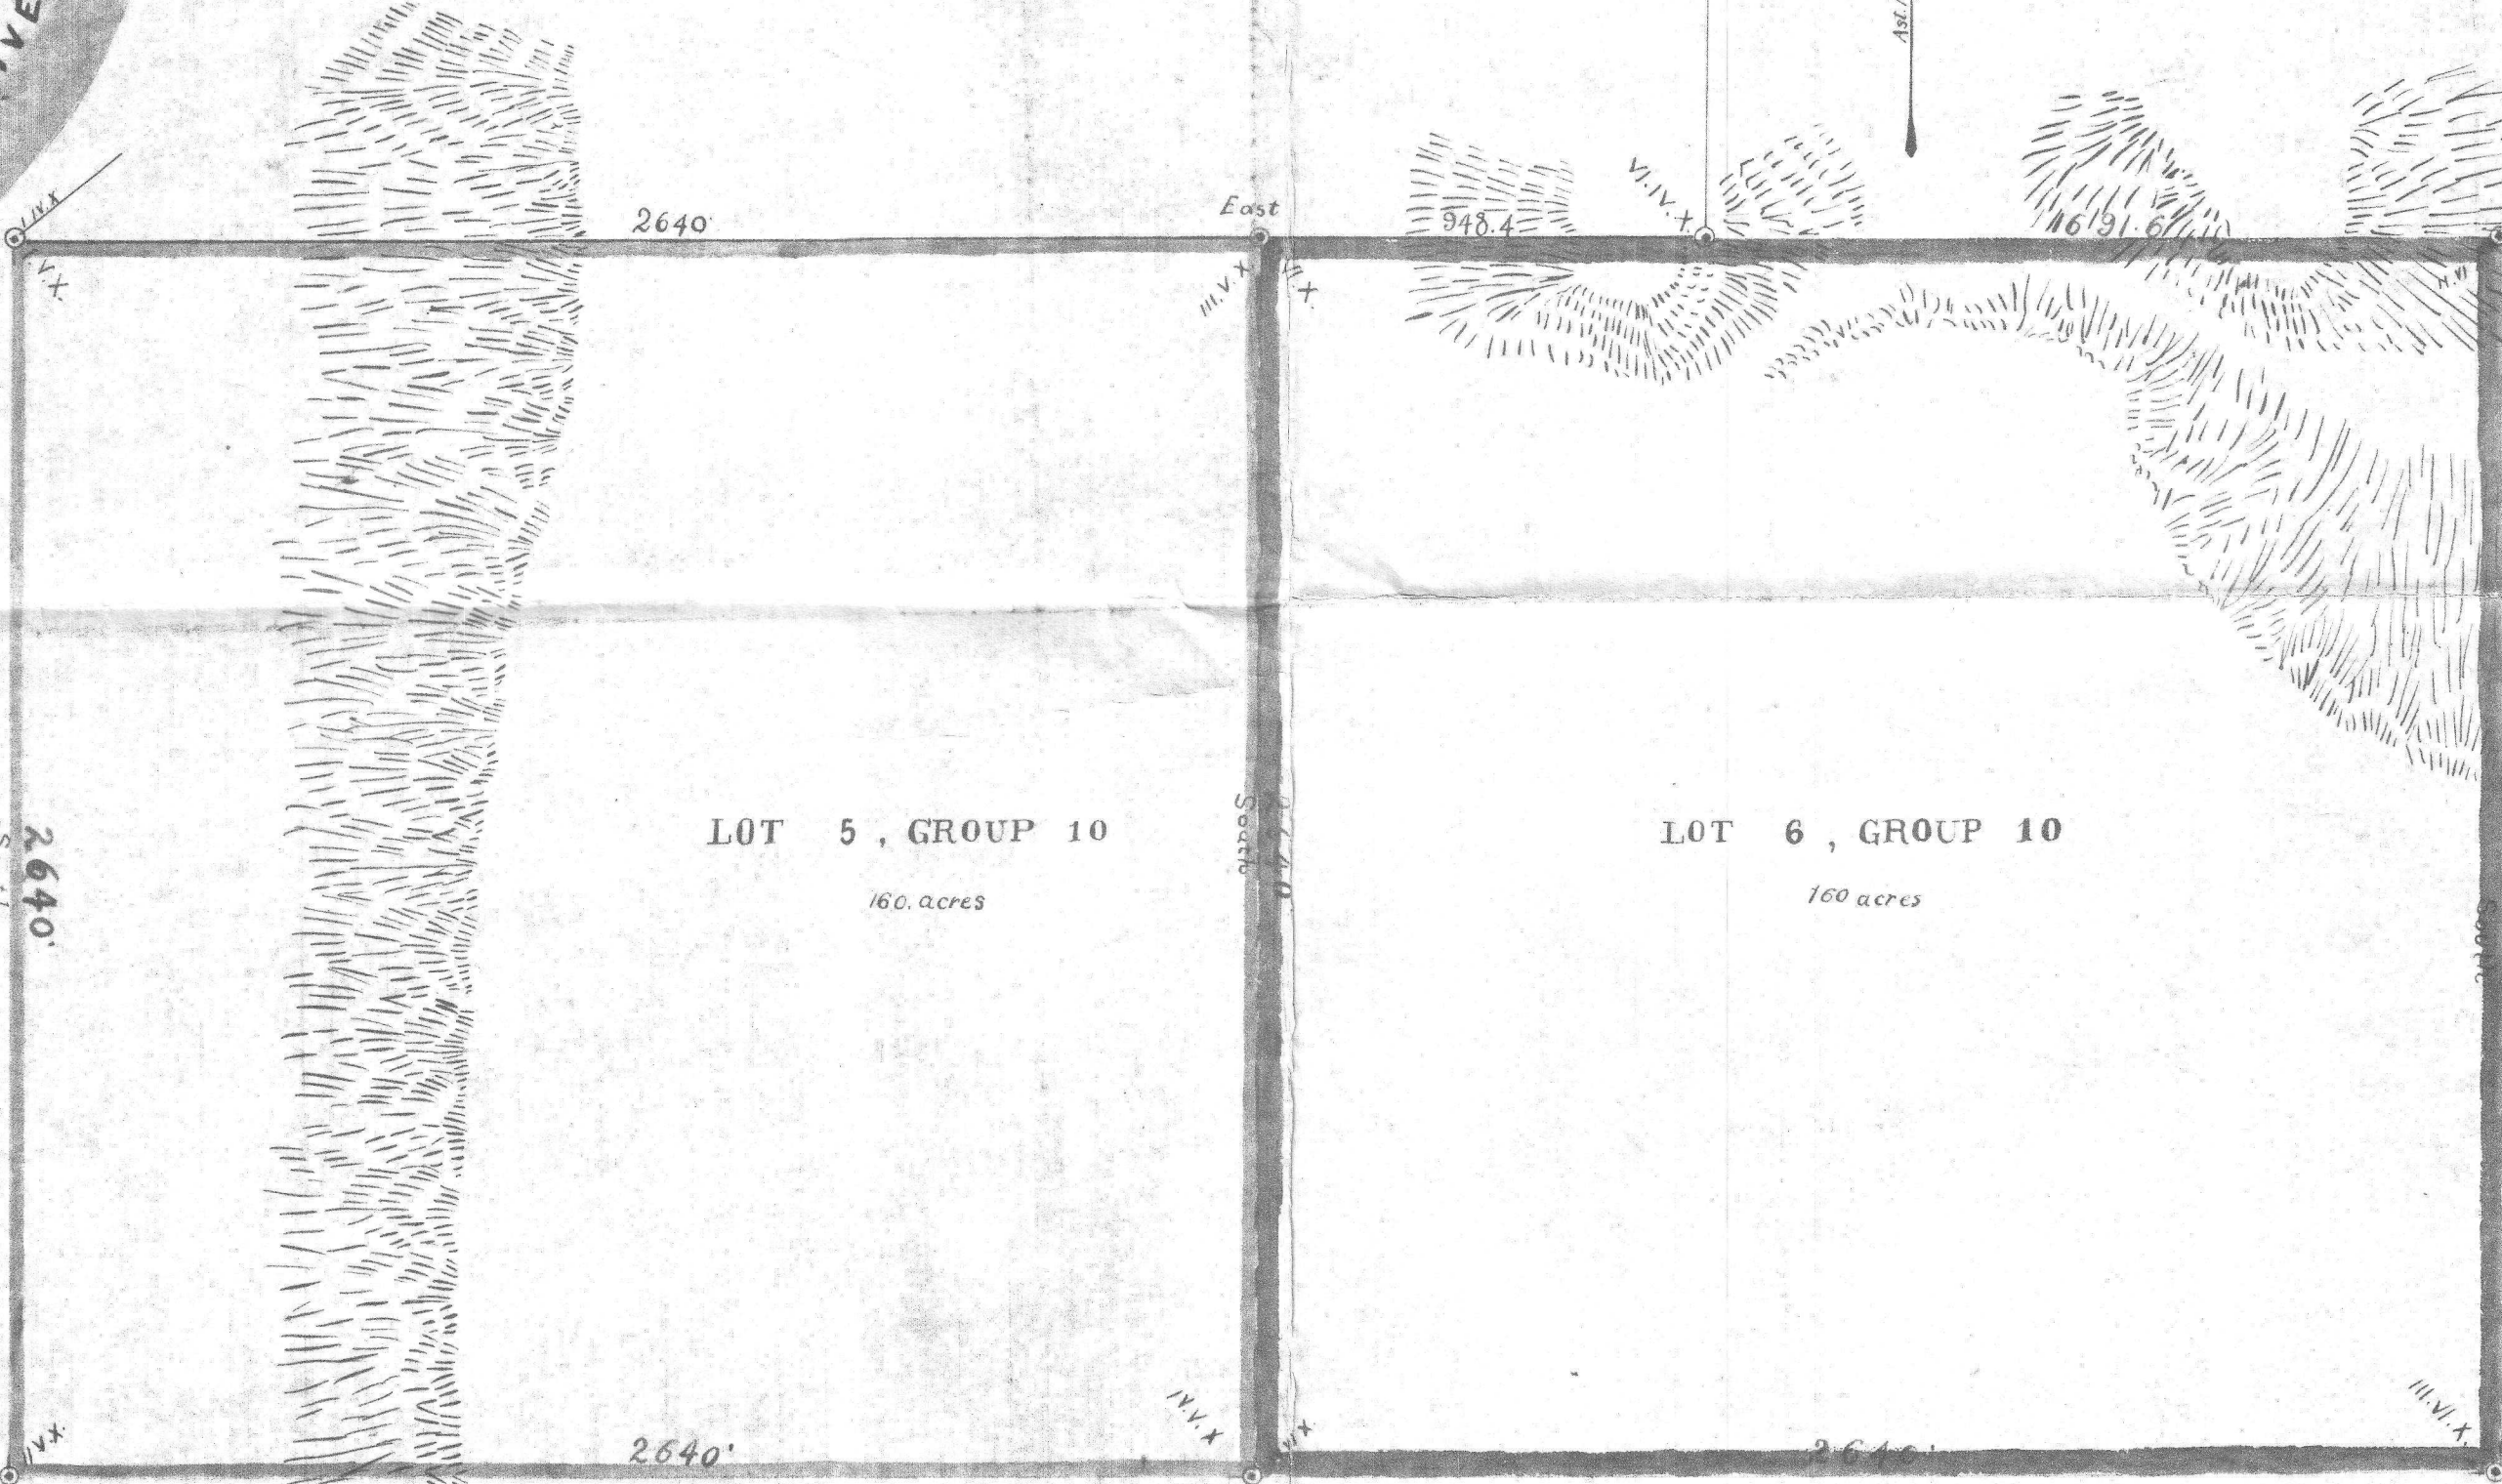

LOT 5, GROUP 10

160 acres

LOT 6, GROUP 10

160 acres

NOTE.

Surveyed lines and measured distances are in red
Unsurveyed lines, calculated distances and
bearings and previous surveys are in black
Bearings are astronomical and expressed in degrees and minutes.
Observed bearings are in blue
Distances are in feet and tenths.
Posts found on the ground are shown thus
Wooden posts planted " " "

The bearings at this survey are derived from due East of the original survey at Lot 4 Group 10.

I Paul T. C. Dumais of the City of Dawson, Dominion Land Surveyor, make oath and say that I have in my own proper person according to Law and the instructions of the Surveyor General, faithfully and correctly executed the survey shown by this plan and that the said plan is correct and true to the best of my knowledge and belief. So help me God.

Sworn before me at White Horse
this 2nd day of October 1901.
F. W. Jackson
A Commissioner &c.

Paul T. C. Dumais
D. L. S.

E. A. Chastway
Director of Surveys
24/4/02

DEPARTMENT OF THE
INTERIOR
TOPOGRAPHICAL SURVEYS BRANCH

Ottawa 10th June 1902

APPROVED AND CONFIRMED

J. Rodwell
Surveyor General

5538
26 9 01