


- LEGEND**
- 3/4" Point in New Drill Hole
  - 2" Point in Old Drill Hole
  - ▲ Temperature Test Pipe in New Drill Hole
  - Pipe Line 1st Position
  - Pipe Line End Position
  - Unit Boundary
  - Water Channels
  - Natural Thaw

UNIT No.	No. of Points	AREA Sq. Yds.	AVG. DEPTHS			VOLUME Cu. Yds.
			Max	Gr.	B'n	
2	41	7255	3	27	3	79816
3	59	12791	3	24	3	127910
4	101	20241	3	30	3	222651
5	98	19292	3	24	3	192920
6	113	25529	3	30	3	280819
7	110	24651	3	27	3	271161
TOTAL 1941	522	109760				1175277
8	119	28217	3	30	3	310387
9	114	26882	3	27	3	295702
10	100	23614	3	27	3	259754
11	82	19380	3	27	3	213180
12	59	14372	3	27	3	158092
13	29	6536	3	27	3	71896
TOTAL 1942	503	119001				1309311
TOTAL ALL UNITS	1025	228761				2484488
NATURAL THAW		167766	3	27	3	1845536
GRAND TOTAL		396527				4330024

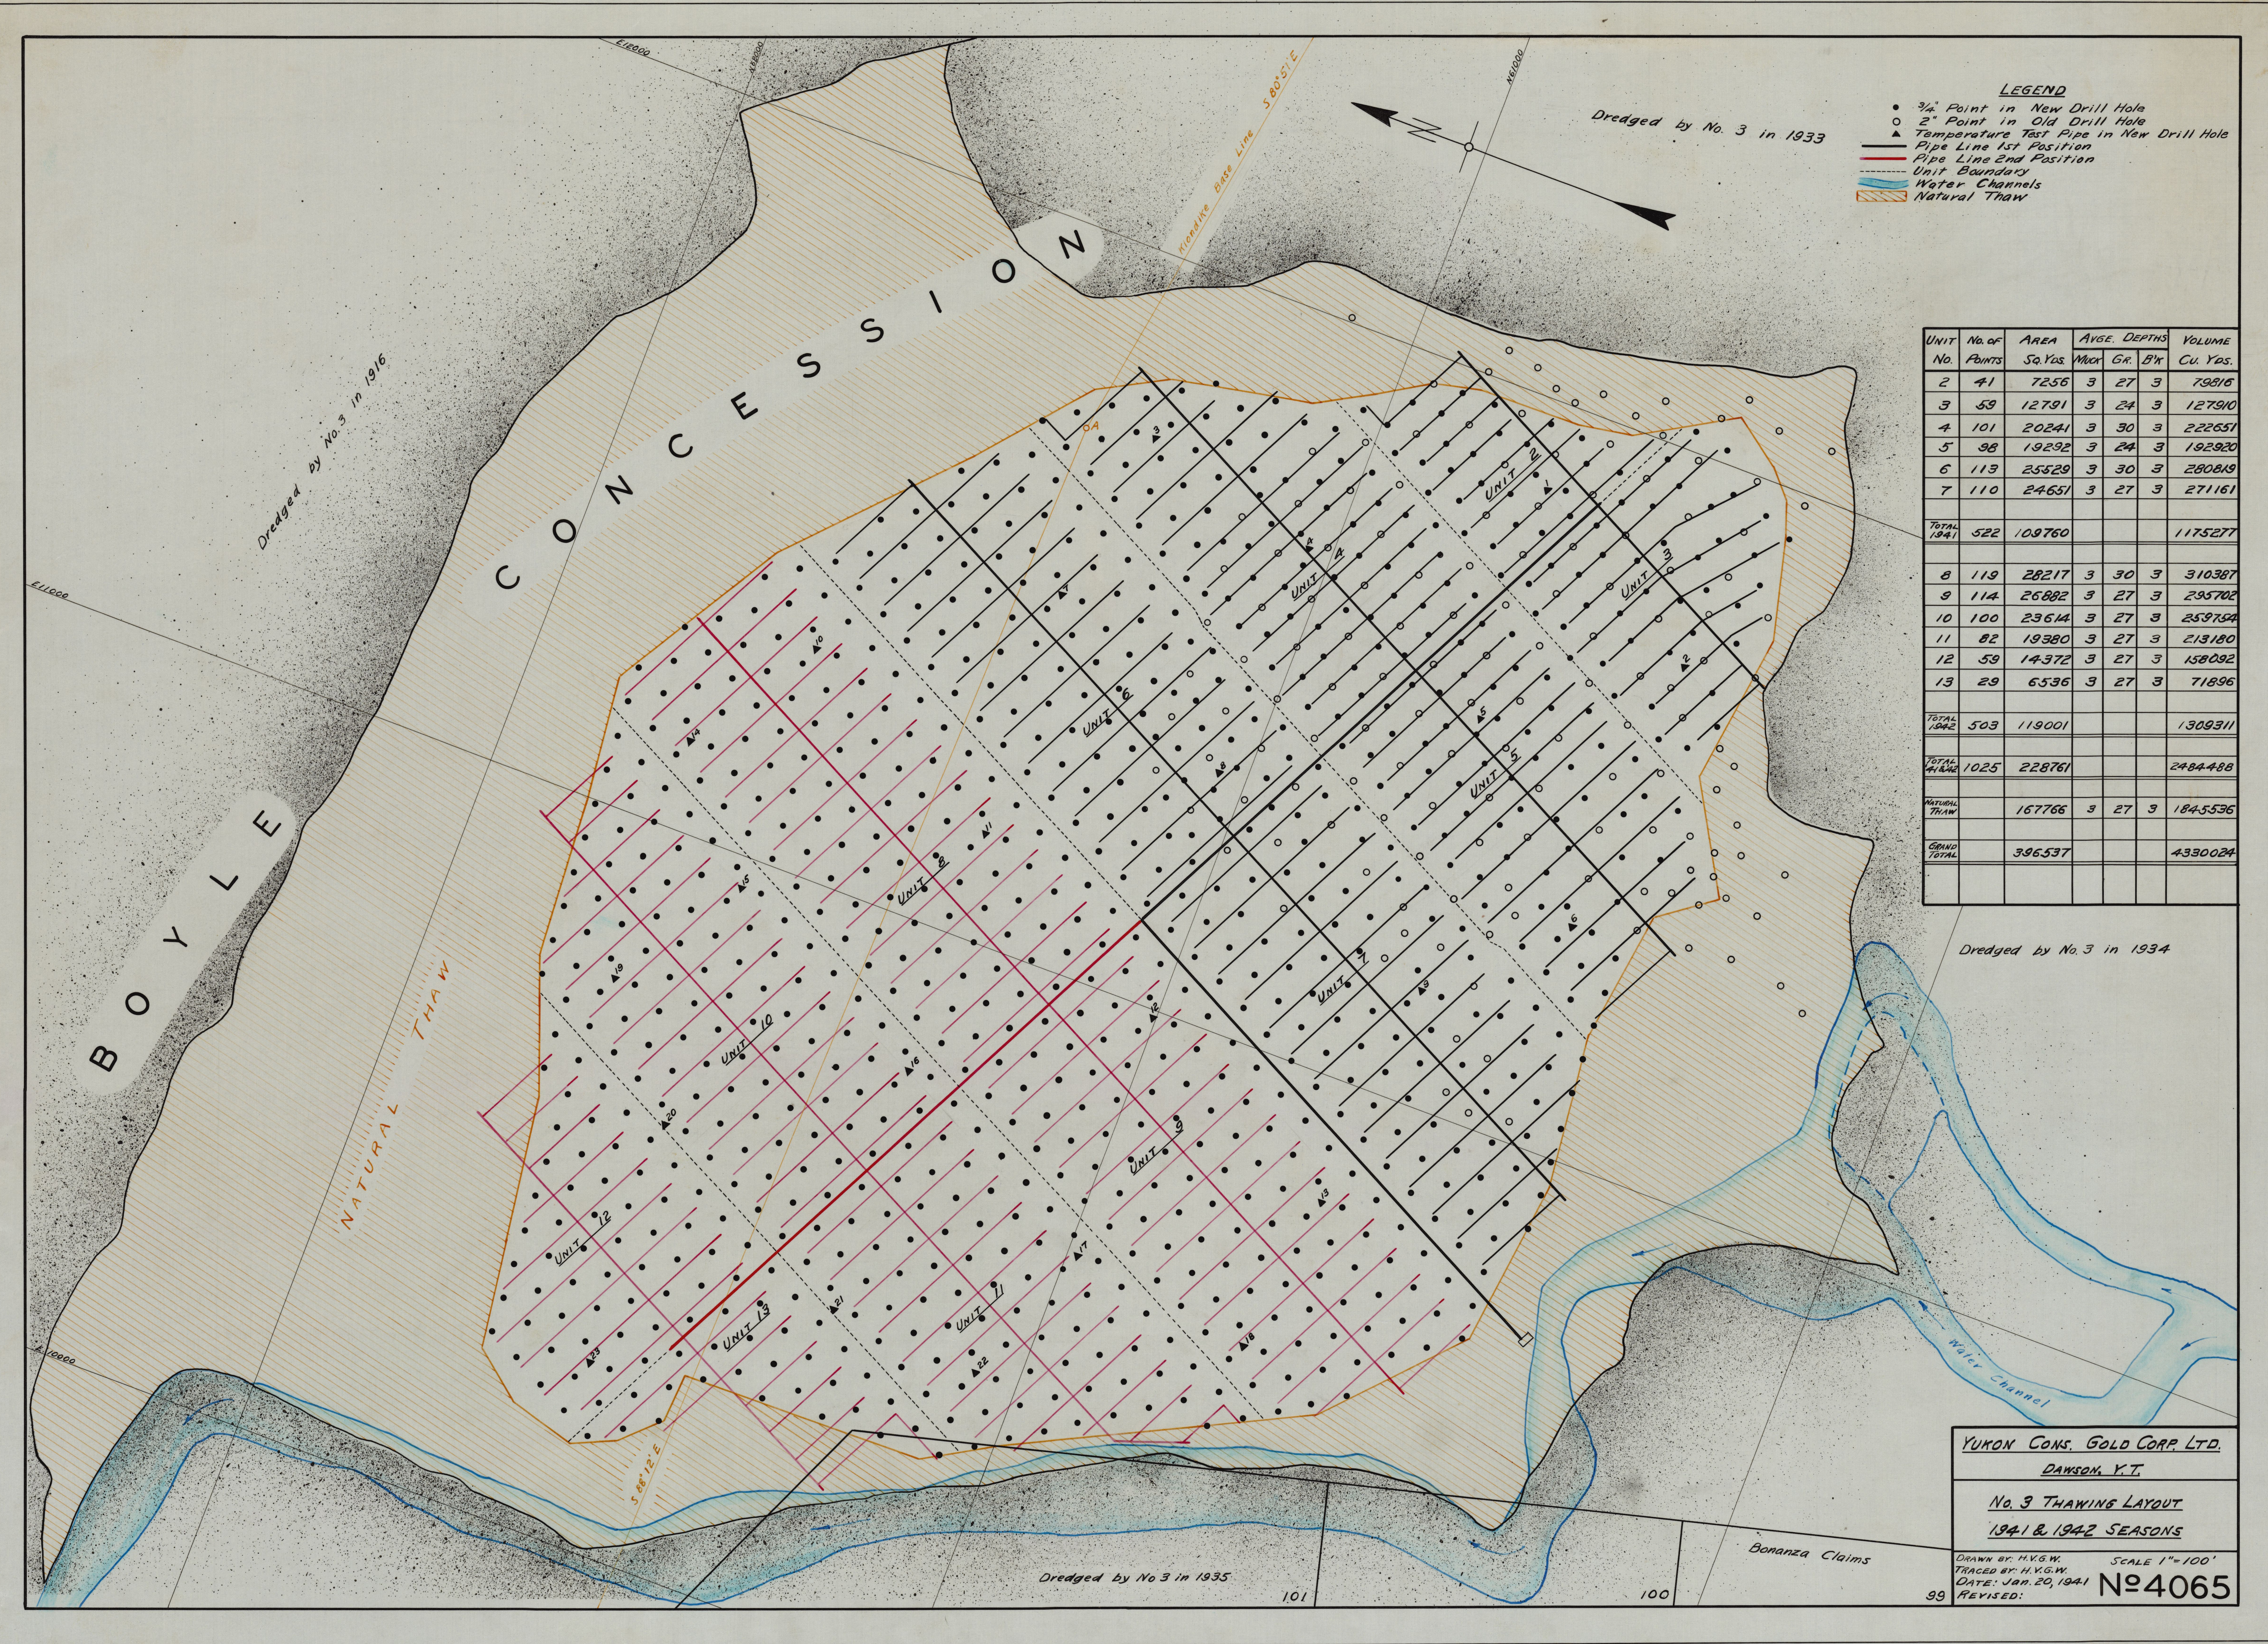

Dredged by No. 3 in 1934

YUKON CONS. GOLD CORP. LTD.  
 DAWSON, Y.T.  
 No. 3 THAWING LAYOUT  
 1941 & 1942 SEASONS  
 Drawn by H.V.G.W. SCALE 1"=100'  
 Traced by H.V.G.W. DATE: Jan. 20, 1941  
 Revised: 99 **No 4065**

Dredged by No 3 in 1935

Bonanza Claims

101

100