

Plan showing Area Dredged to Dec. 31st 1924.

Granville Flat Y. T.


Dredge North West No. 2.

Scale. - 200' = 1 inch.

Shaft No. Depth Gravel and Bedrock
Total Depth Value per cu. yd. in cents

Drill Hole Depth Value in Cents per Cu. yard.

Barn
Taddies Hotel

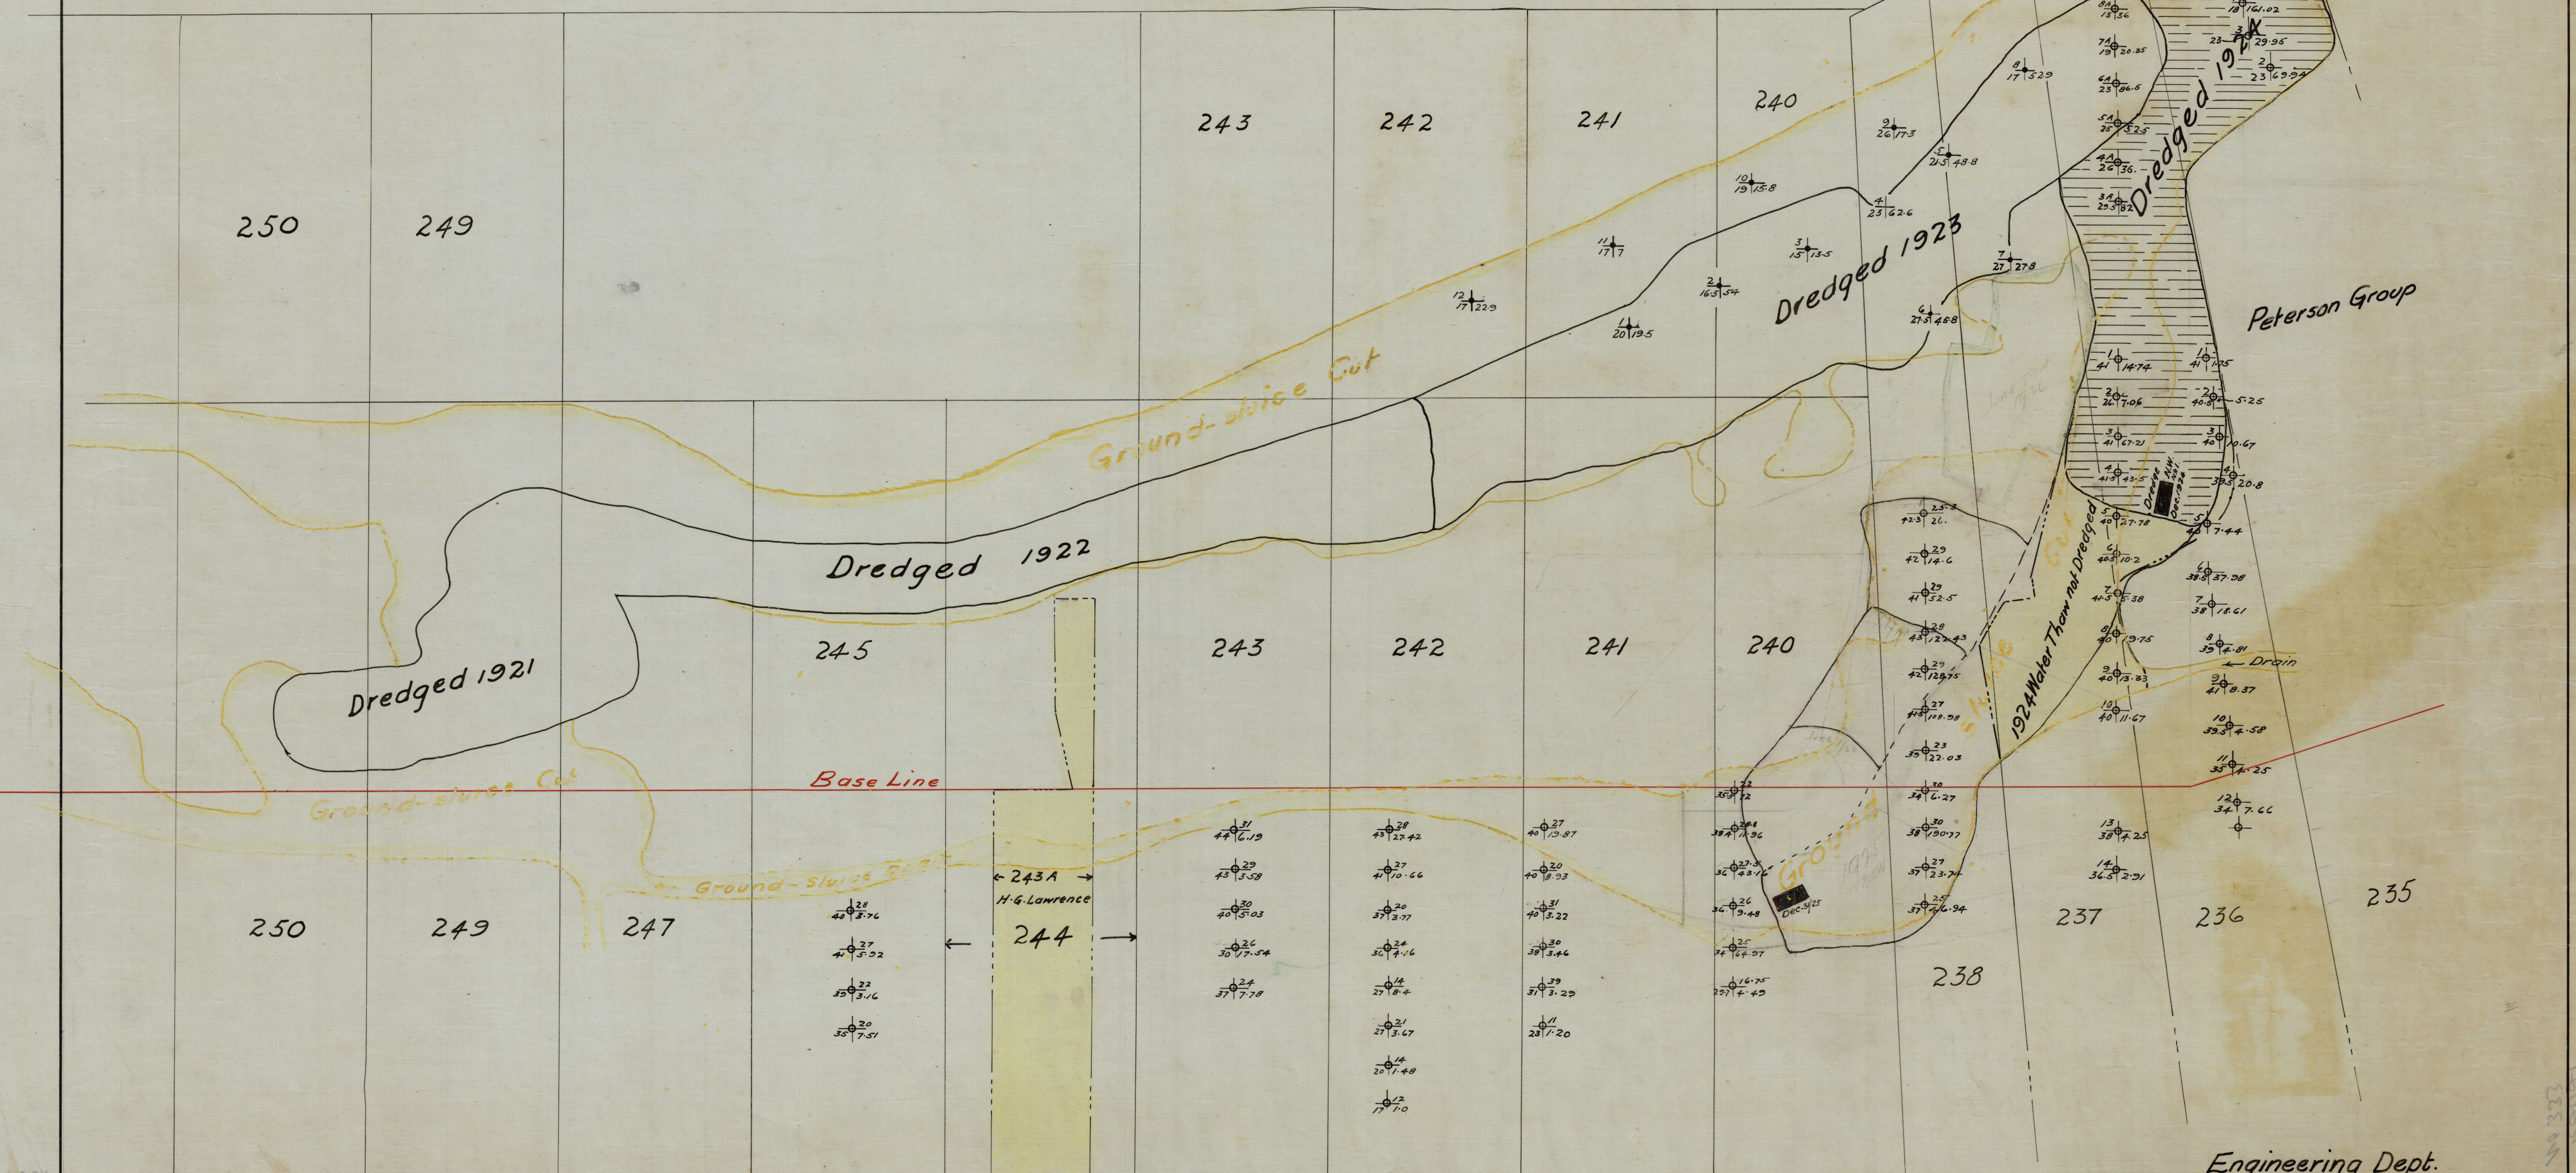

Engineering Dept.
The New North West Corp. Ltd.
Plan No 333.