


- LEGEND**
- Drill Hole
 - Original Depth of Muck
 - Pipe Line 1st Position
 - Pipe Line 2nd Position
 - Giant Standard Setup
 - Giant Cowboy Setup
 - Dredge Limit and Required Top of Bank
 - Limit of Shallow Stripping
 - Limit of Completed Stripping
 - Creeks and Drains
 - Drift Tailings

STRIPPING PROGRAM

Giants 1 to 9 inclusive will be set to complete an area partly stripped in 1940 and 1941. Giants 10 to 13 inclusive will be set to strip a panel which was bulldozed clear of tailings in 1941. Giants 10 and 11 will be set in their regular positions when the downstream part of this panel is to grade. As ground is completed the giants will be reset in positions 14 to 46 inclusive, always stripping areas that are free of tailings first and blowing the tailings onto the completed areas.

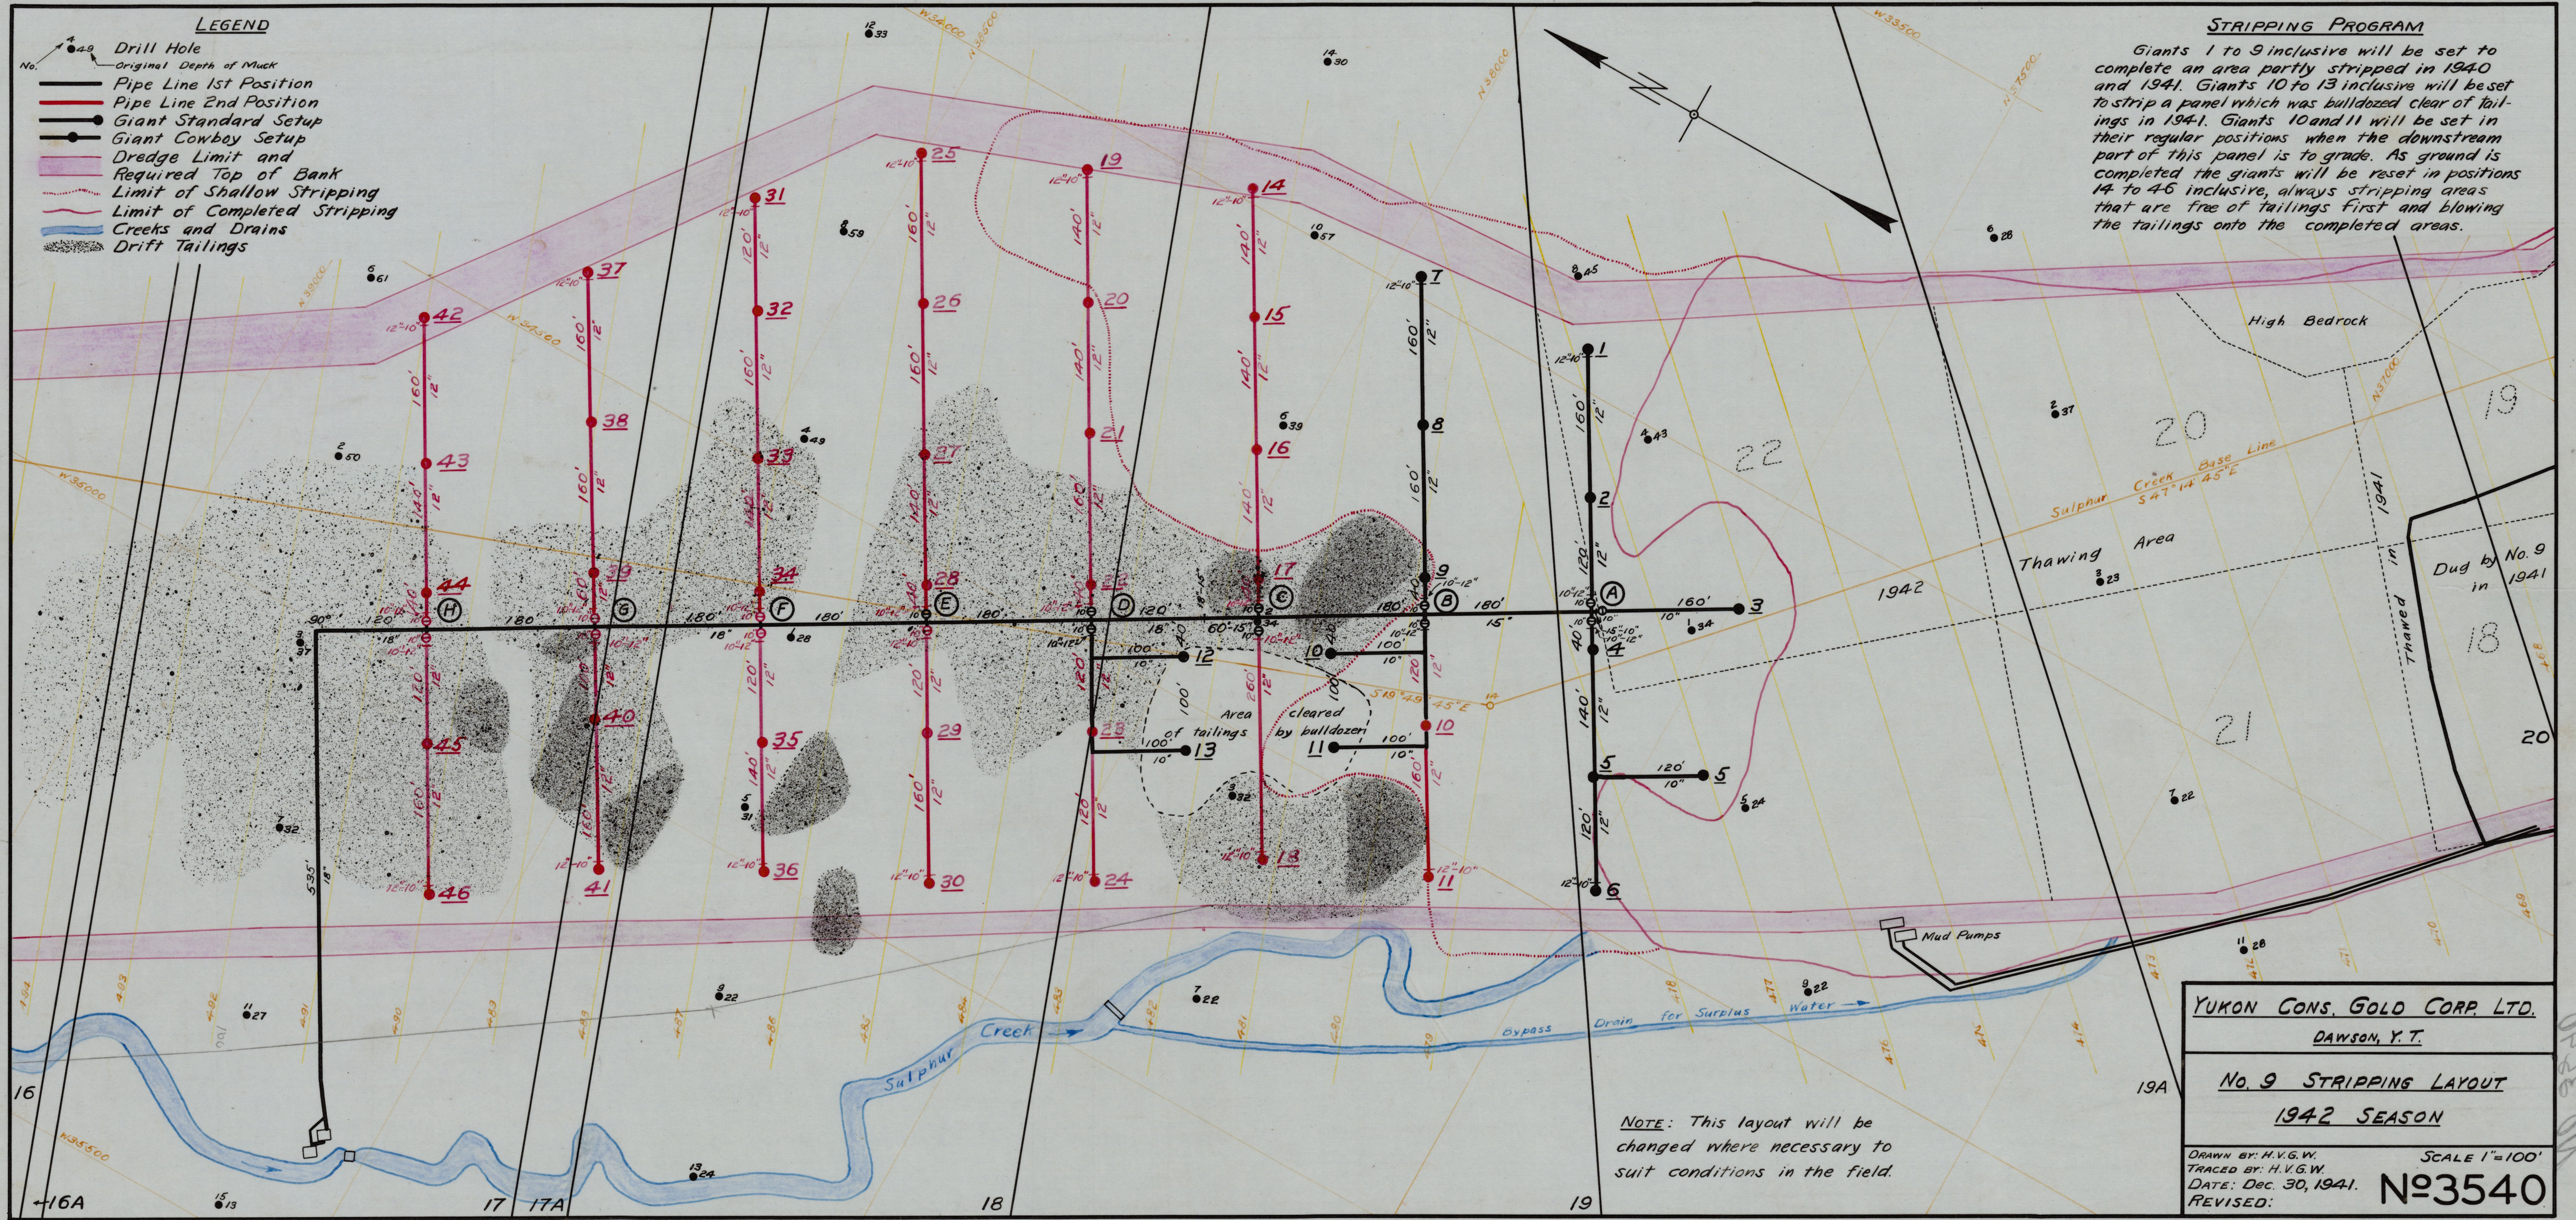

NOTE: This layout will be changed where necessary to suit conditions in the field.

YUKON CONS. GOLD CORP. LTD.	
DAWSON, Y. T.	
No. 9 STRIPPING LAYOUT	
1942 SEASON	
DRAWN BY: H.V.G.W.	SCALE 1"=100'
TRACED BY: H.V.G.W.	DATE: Dec. 30, 1941.
REVISED:	N ^o 3540

NO 3540
1606
11 X 11

Correct Dredge Limit