


# PROFILE of MAIN DITCH LINE Bonanza Div.

Scales  $\left\{ \begin{array}{l} 400\text{ft}-1\text{in} \\ 2000\text{ft}-1\text{in} \end{array} \right.$

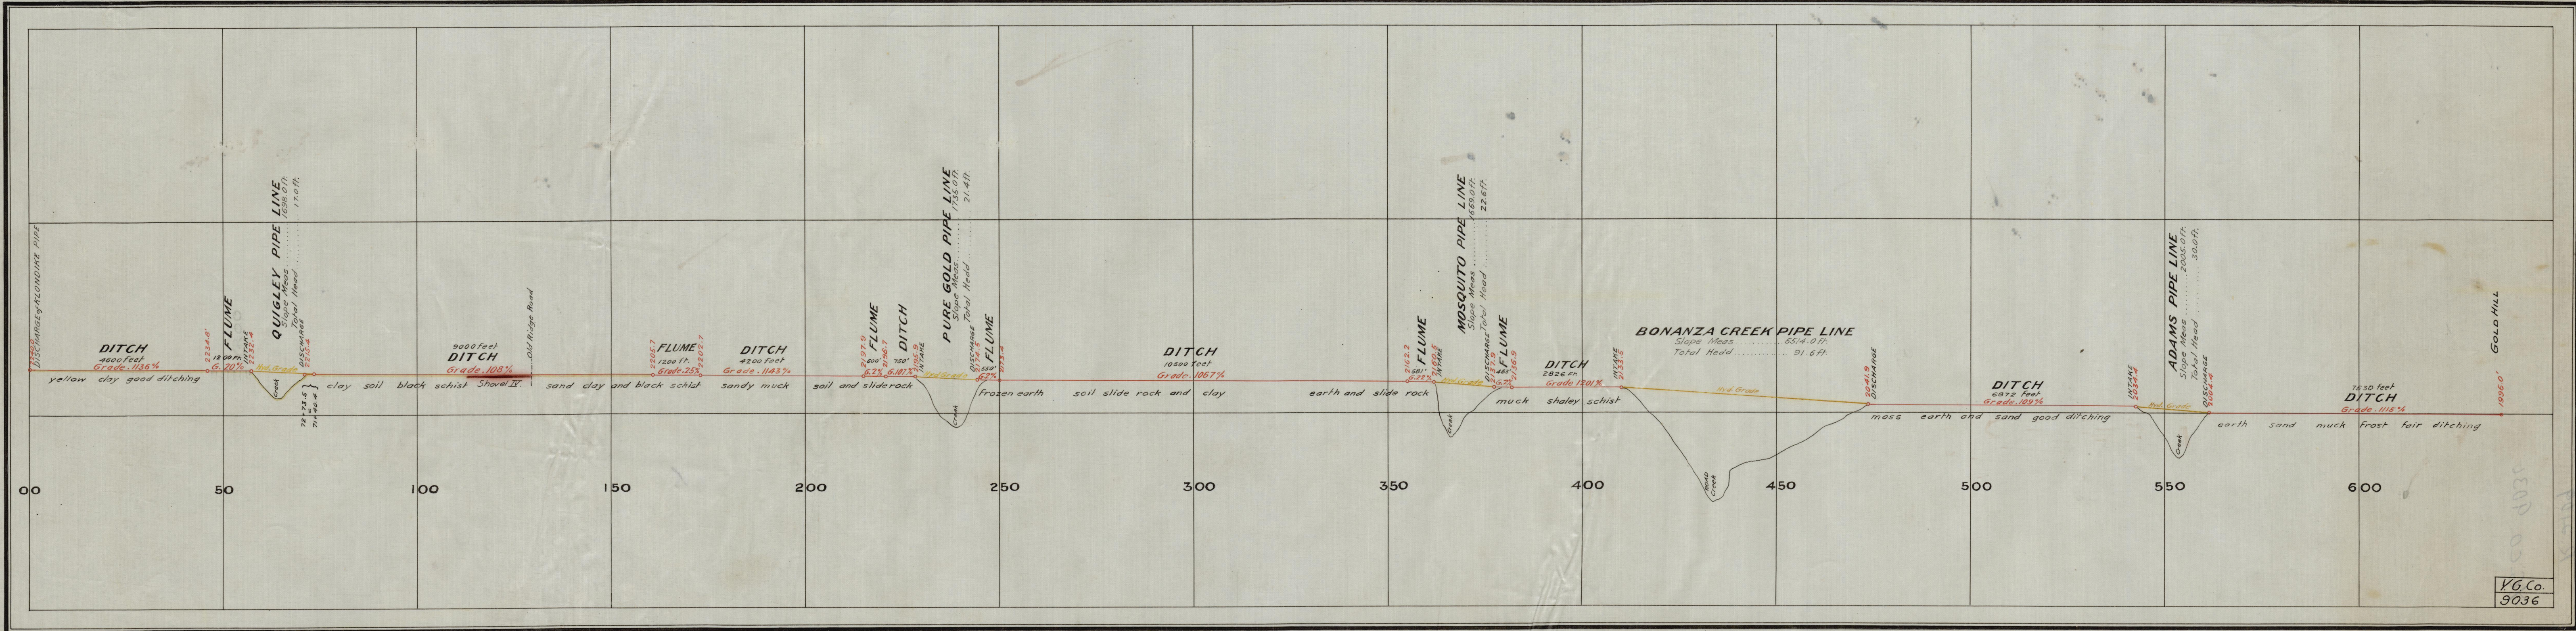

VG Co.  
9036