
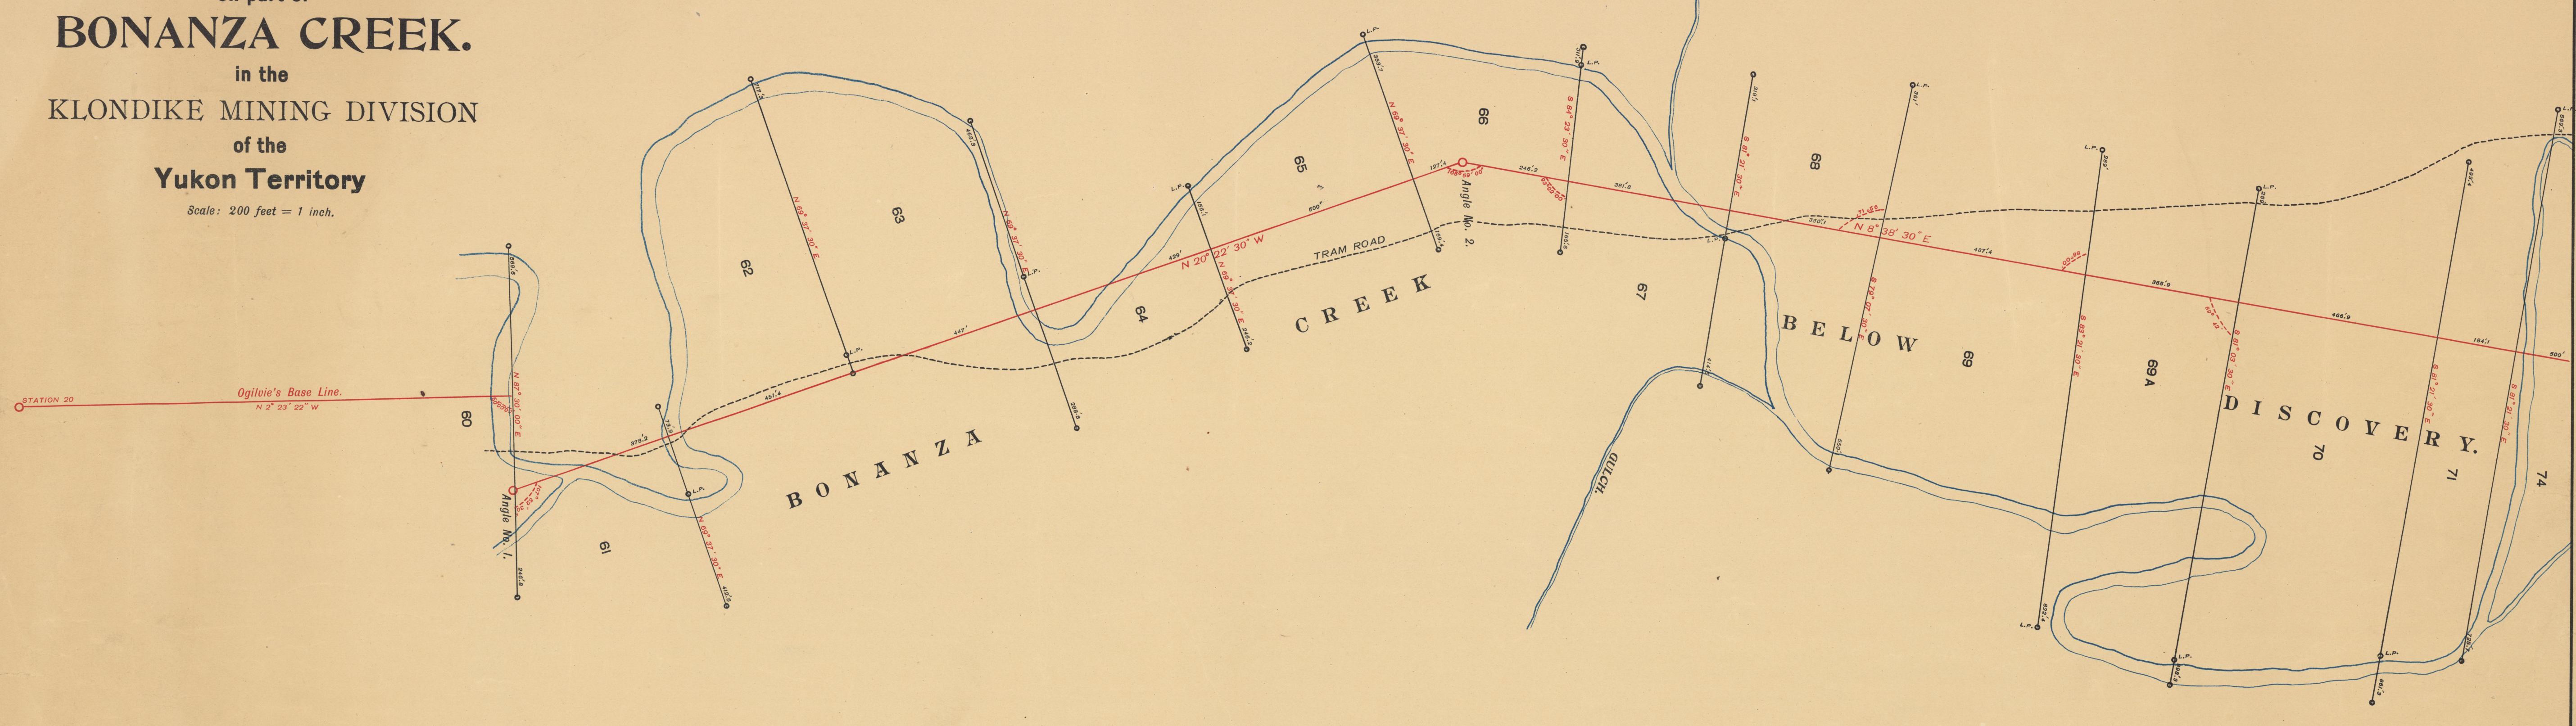




PART No. 1.

PLAN OF
Placer Mining Claims
on part of
BONANZA CREEK.
in the
KLONDIKE MINING DIVISION
of the
Yukon Territory
Scale: 200 feet = 1 inch.

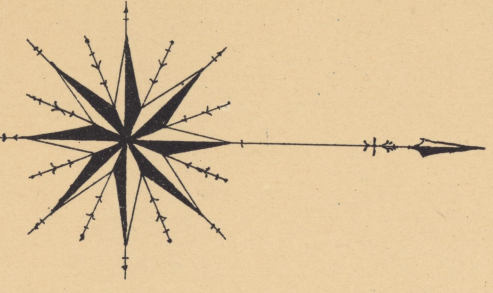

PART No. 2.

Continued at **B.**
SHEET No. 2.

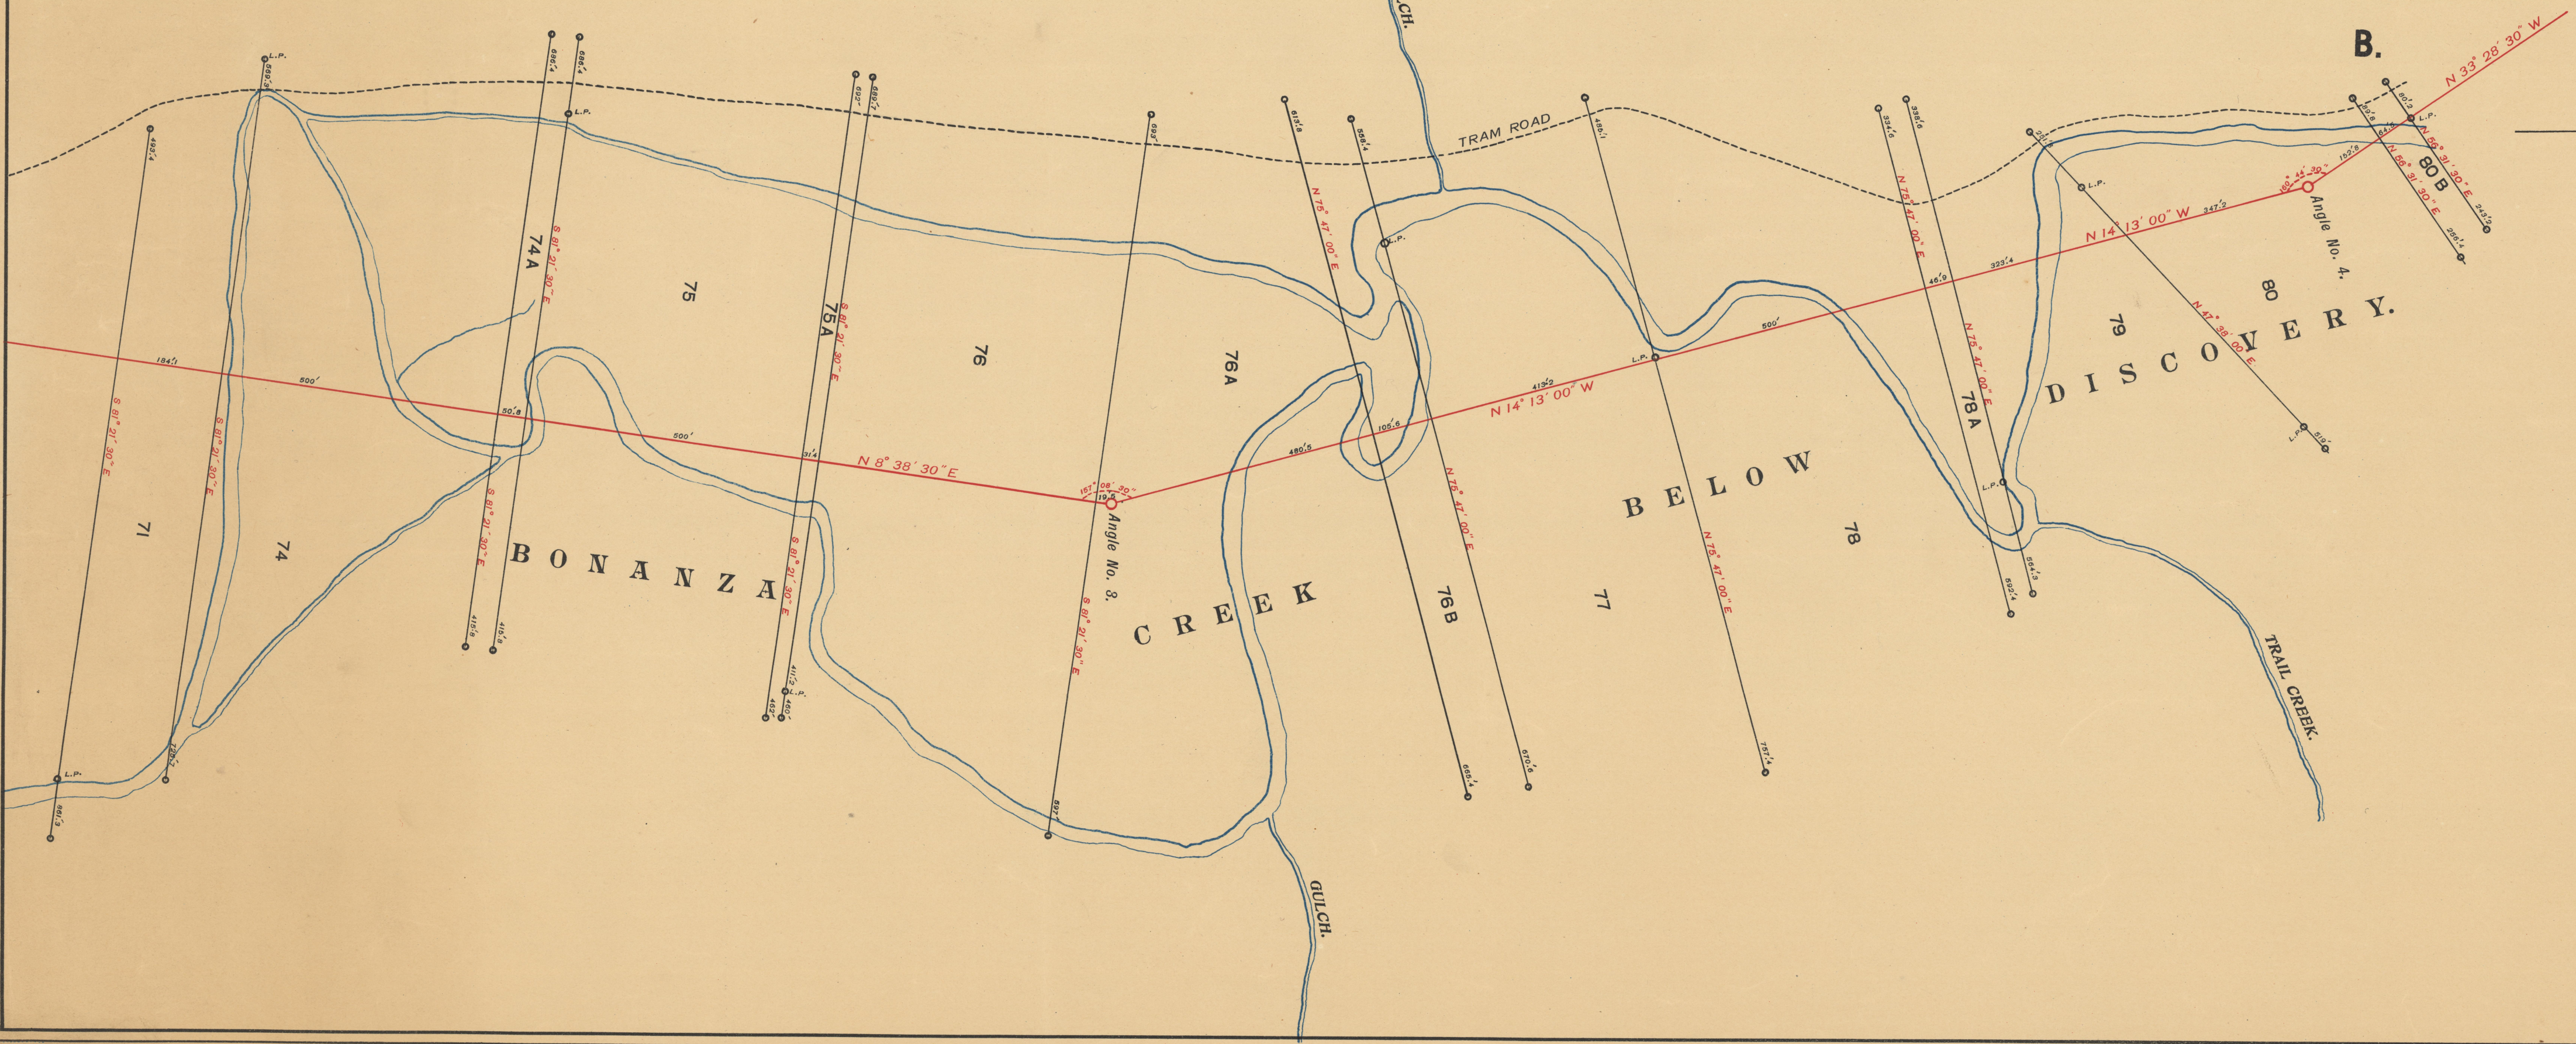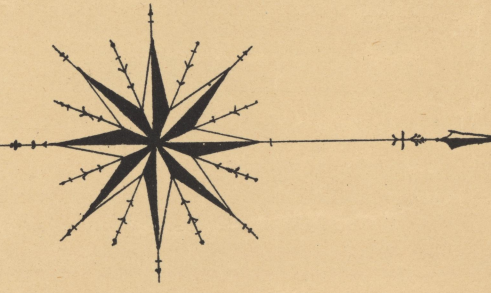

I, James Gibson, of the City of Dawson, Dominion Land Surveyor, make oath and say that I have, in my own person, according to law and the instructions of the Surveyor-General, faithfully and correctly executed the survey shown by this plan, and that the said plan is correct and true to the best of my knowledge and belief. So help me God.

SWORN before me at the City of Ottawa, in the County of Carleton, this Seventh day of August, A.D. 1900.

(Signed) *James Gibson* D.L.S.
J. P. Patterson
A Con'g