

FILED IN THE SURVEY OFFICE AT DAWSON  
Y. T. THIS 30th DAY OF March 1918.  
UNDER PLAN NUMBER 1257.

*A. H. Hawkins*  
DIRECTOR OF SURVEYS

# PLAN of Amended Survey of **BASE LINE** Between Angles 64 and 65 Below Discovery on **DOMINION CREEK** Yukon Territory


Scale: 400 feet to one inch.

Surveyed by *A. H. Hawkins, D.L.S.*  
March 1918.

**NOTE**  
Surveyed lines and measured lengths are in vermillion.  
Unsurveyed lines and previous surveys are in black.  
Bearings are in degrees and minutes. Observed bearings are in blue.  
Distances are in feet and tenths.  
Monuments found on the ground are indicated by square black marks.  
Monuments planted are indicated by square vermillion marks.  
Bearings are astronomical and are derived from course Angle 64 to Angle 65 of Dominion Creek Base Line by J.L. Cote, D.L.S.

Approved March 30th, 1918.  
*M. Williams*  
Administrator Y.T.

Examined Mch. 30th, 1918.  
*A. H. Hawkins, D.L.S.*

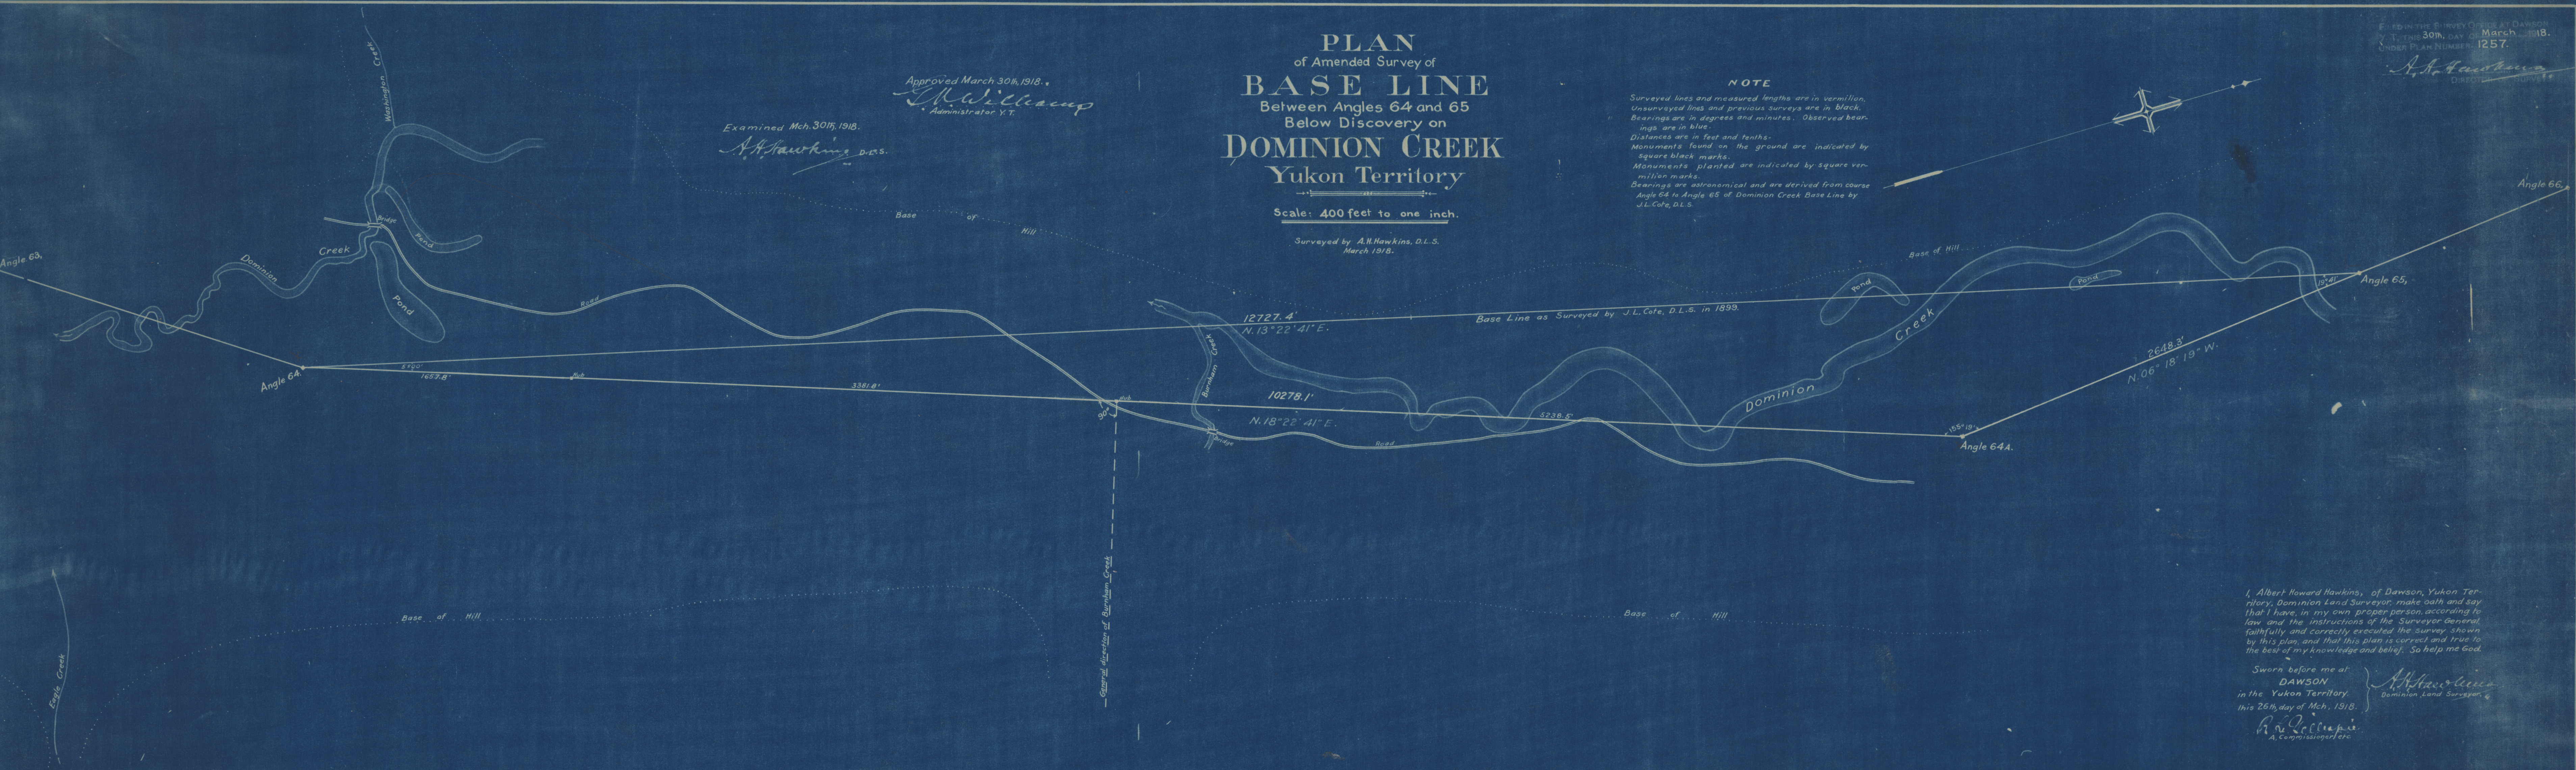

I, Albert Howard Hawkins, of Dawson, Yukon Territory, Dominion Land Surveyor, make oath and say that I have, in my own proper person, according to law and the instructions of the Surveyor General, faithfully and correctly executed the survey shown by this plan, and that this plan is correct and true to the best of my knowledge and belief. So help me God.

Sworn before me at  
**DAWSON**  
in the Yukon Territory,  
this 26th day of Mch., 1918.  
*A. H. Hawkins*  
Dominion Land Surveyor,  
*A. W. Colclough*  
A. Commissioner, etc.