


4526

3254



STRIPPING PROGRAM
 Stripping will start on the area covered by giants 1 to 8 inclusive which lies wholly within the thawing area and must be completed before July 1st.
 After the ground covered by giants 9 to 15 inclusive and 17-18-21-23-24-25 and 28 has been brought to grade, the tailings will be blown thereon and giants 13-14-16-17-19-20-21-22-25 and 28 set to strip the underlying muck. Giants 30-32-34 and 36 will be first set near the pipe line to bring the surrounding muck to grade after which the adjoining tailings along the left limit will be blown onto the finished ground. Then these giants will be reset in new positions for stripping the underlying muck.
 As soon as equipment is available, giants 26-27-29-31-33-35 and 37 to 43 will be set to complete a partially stripped area. The muck and tailings opposite outlets "R" to "V" inclusive will be in a manner similar to that used opposite outlets "L" to "O" inclusive.

- LEGEND**
- Drill Hole
 - Original Depth of Muck
 - Pipe Line 1st Position
 - Pipe Line 2nd Position
 - Temporary Pipe Line for Blowing Tailings
 - Giant Standard Setup
 - Giant Cowboy Setup
 - Dredge Limit and Required Top of Bank
 - Limit of Shallow Stripping
 - Limit of Completed Stripping
 - Creeks and Drains
 - Drift Tailings
 - Power Lines

YUKON CONS. GOLD CORP. LTD.
 DAWSON, Y.T.
 No. 10 STRIPPING LAYOUT
 1940 SEASON
 DRAWN BY: A. M. BAYSON
 TRACEOR: H. K. W.
 DATE: Nov. 24, 1939
 REVISION:
 SCALE 1" = 100'
 No. 3524

e011156116