


STRIPPING PROGRAM

Giants 1 to 18 inclusive will be set to complete an area partially stripped in 1939. Whenever the equipment is available giants 19 to 27 inclusive will be set to finish the area. As soon as this is done all equipment including pumps will be dismantled and moved to a new location for stripping along the right limit.

LEGEND

- No. 16 Drill Hole
- Original Depth of Muck
- Pipe Line 1st Position
- Pipe Line 2nd Position
- Giant Standard Setup
- Giant Cowboy Setup
- Dredge Limit and Required Top of Bank
- Limit of Shallow Stripping
- Limit of Completed Stripping
- Creeks and Drains
- Power Lines
- Telephone Lines

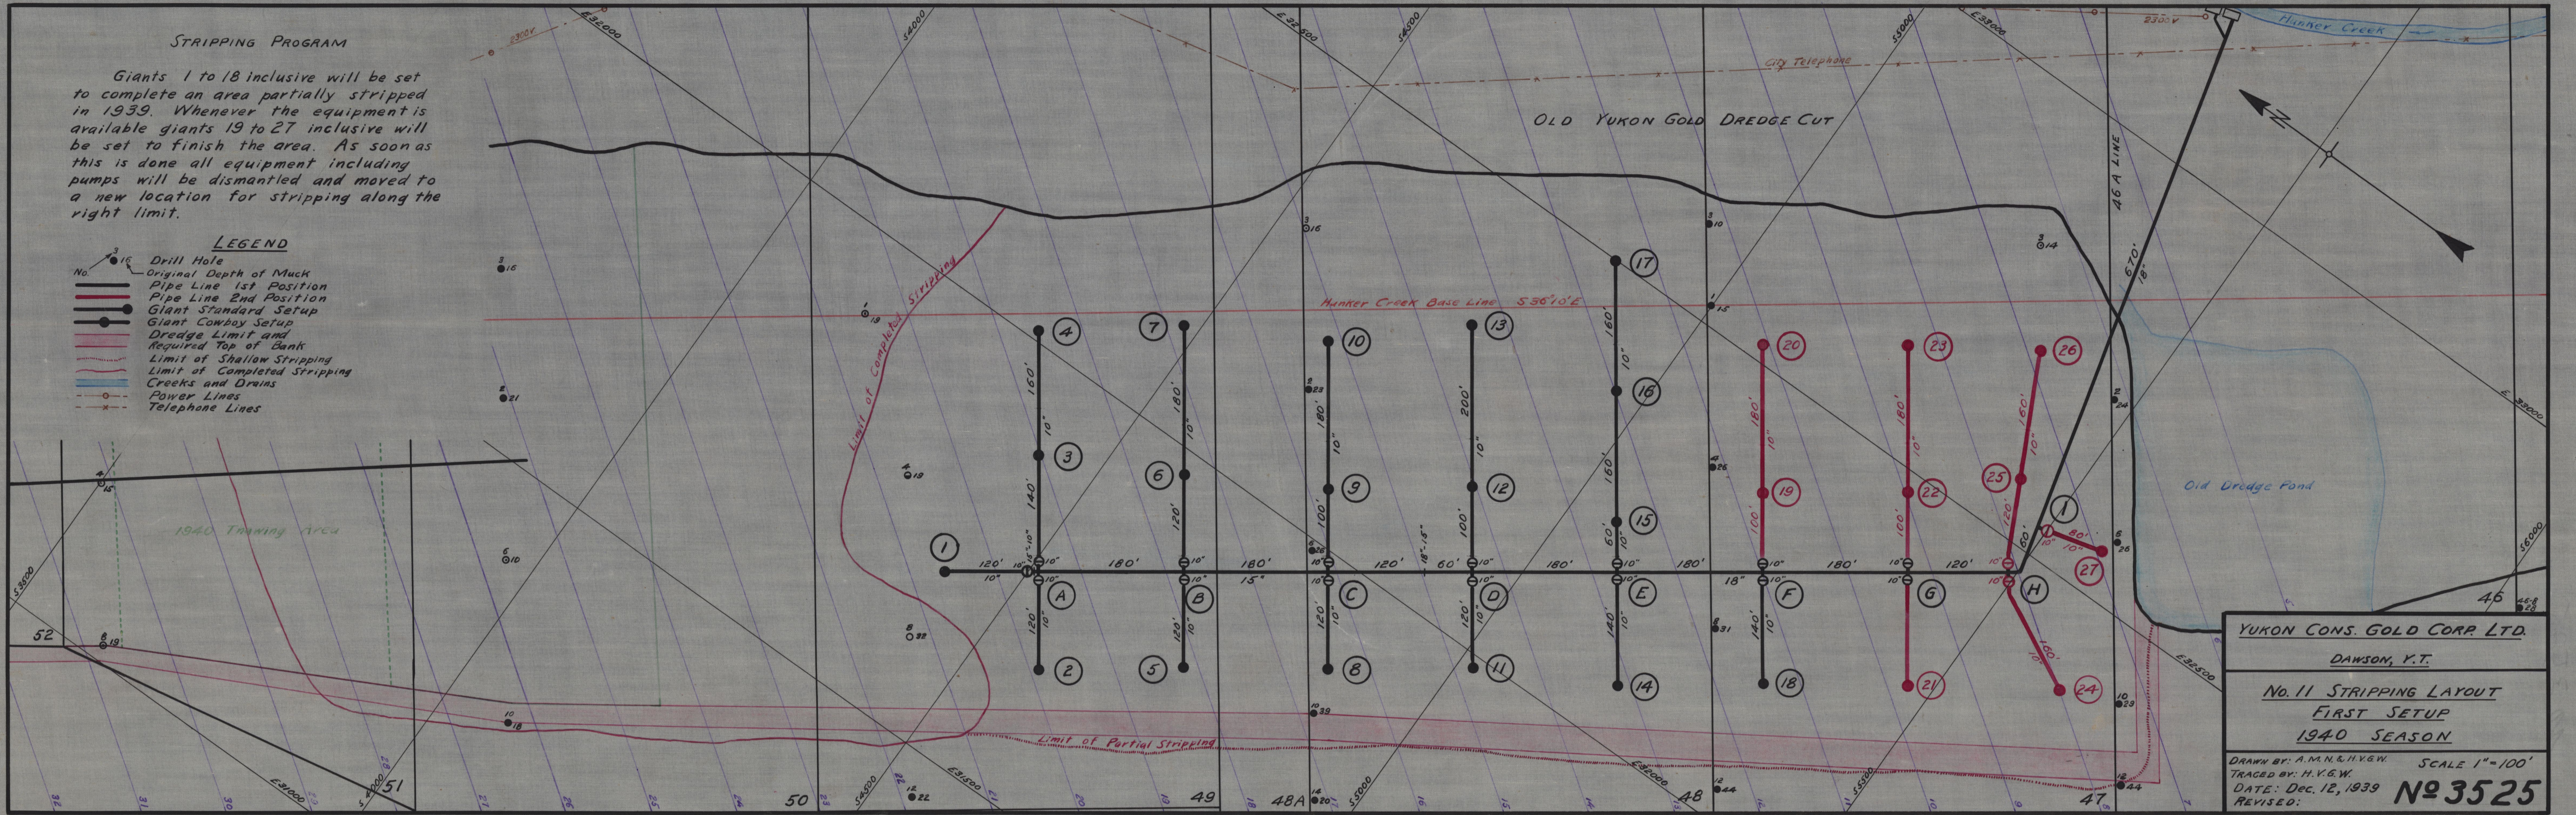

YUKON CONS. GOLD CORP. LTD.	
DAWSON, Y.T.	
No. 11 STRIPPING LAYOUT	
FIRST SETUP	
1940 SEASON	
DRAWN BY: A.M.N. & H.V.G.W.	SCALE 1"=100'
TRACED BY: H.V.G.W.	
DATE: Dec. 12, 1939	
REVISED:	No 3525

e011156495