


**STRIPPING PROGRAM**

Giants 1 to 18 inclusive will be set on an area partially opened up in 1939. As they finish their respective areas they will be reset in positions 19 to 33 inclusive.

**LEGEND**

- No. 11 Drill Hole
- Original Depth of Muck
- Pipe Line 1st Position
- Pipe Line 2nd Position
- Giant Standard Setup
- Giant Cowboy Setup
- Dredge Limit and Required Top of Bank
- Limit of Shallow Stripping
- Creeks and Drains
- Power Lines
- Telephone Lines

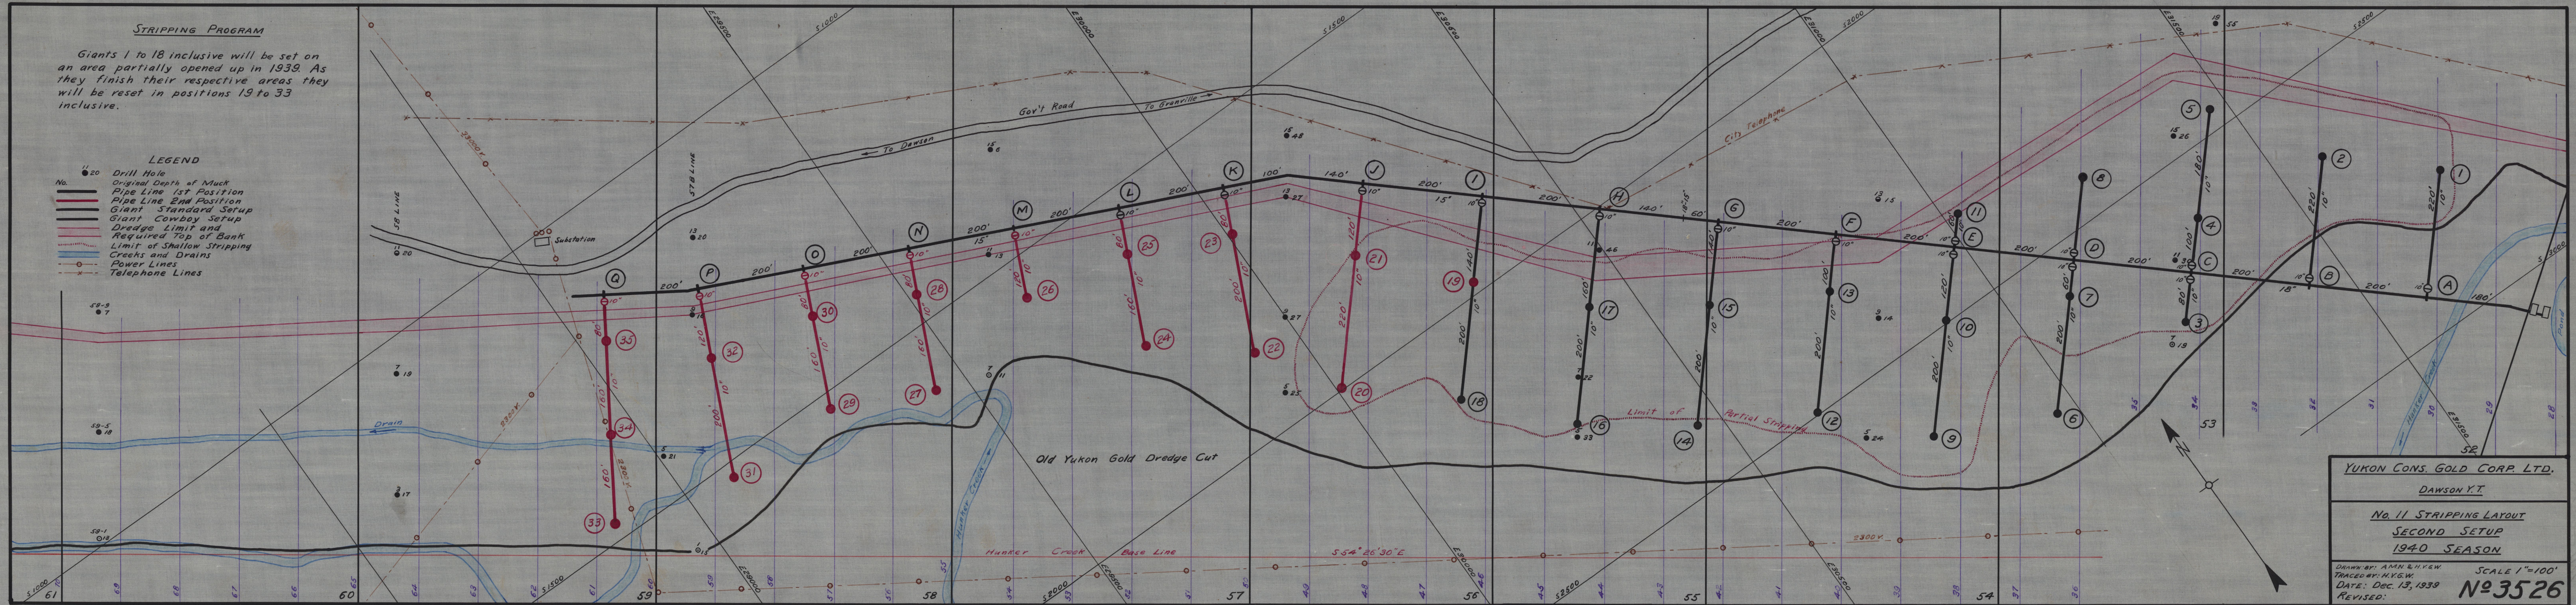

YUKON CONS. GOLD CORP. LTD.	
DAWSON Y.T.	
No. 11 STRIPPING LAYOUT	
SECOND SETUP	
1940 SEASON	
Drawn by: AMN & H.V.G.W.	SCALE 1"=100'
Traced by: H.V.G.W.	No. 3526
DATE: DEC. 13, 1939	
REVISED:	