


Block No.	Area Sq. Ft.	No of Points	Avg. Depths			Total Footage	Volume Cu. Yds.
			M	Gr	BR		
132	156800	316	7	9	3	6004	121955
133	200000	403	6	5	7	7254	148148
134	106400	215	5	10	4	4085	82775
135	138600	279	4	6	8	5022	102666
136	66800	135	13	6	3	2970	59400
137	133600	269	2	8	8	4842	99000
138	86600	175	15	5	1	3671	73791
139	118800	240	10	8	1	4160	92400
140	156600	316	9	7	2	5688	116000
141	67100	136	9	9	1	2584	52500
142	143500	289	13	6	2	6069	122283
143	75900	153	17	6	2	3825	79500
Total	1251300	2926				16578	1146868

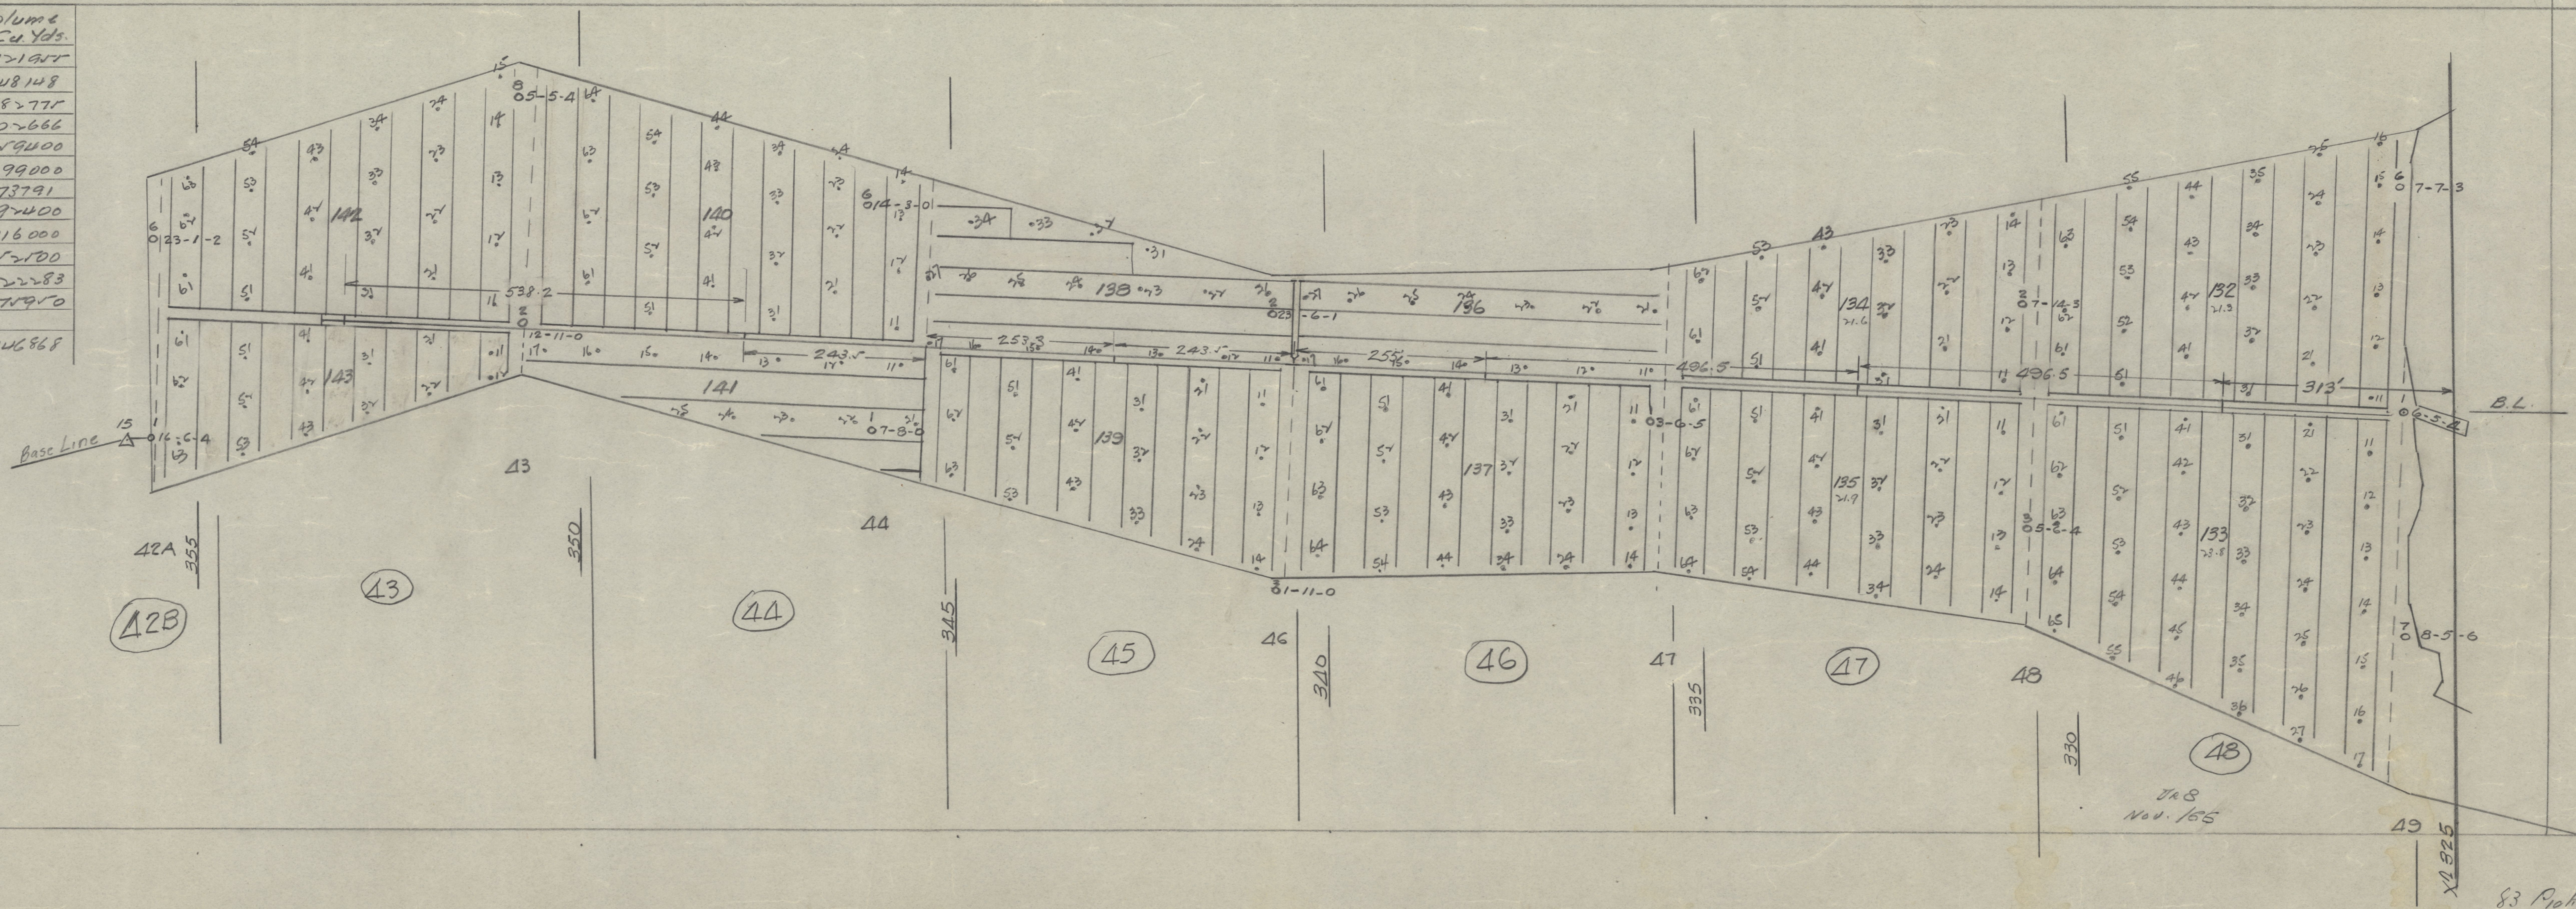

No 8 Thaw Layout
1965 Season
1"=100'
P.S.C.

J.R.S.
Nov. 1965

83 Plots

Mr. J. R. S. Nov. 1965
 P.S.C.