
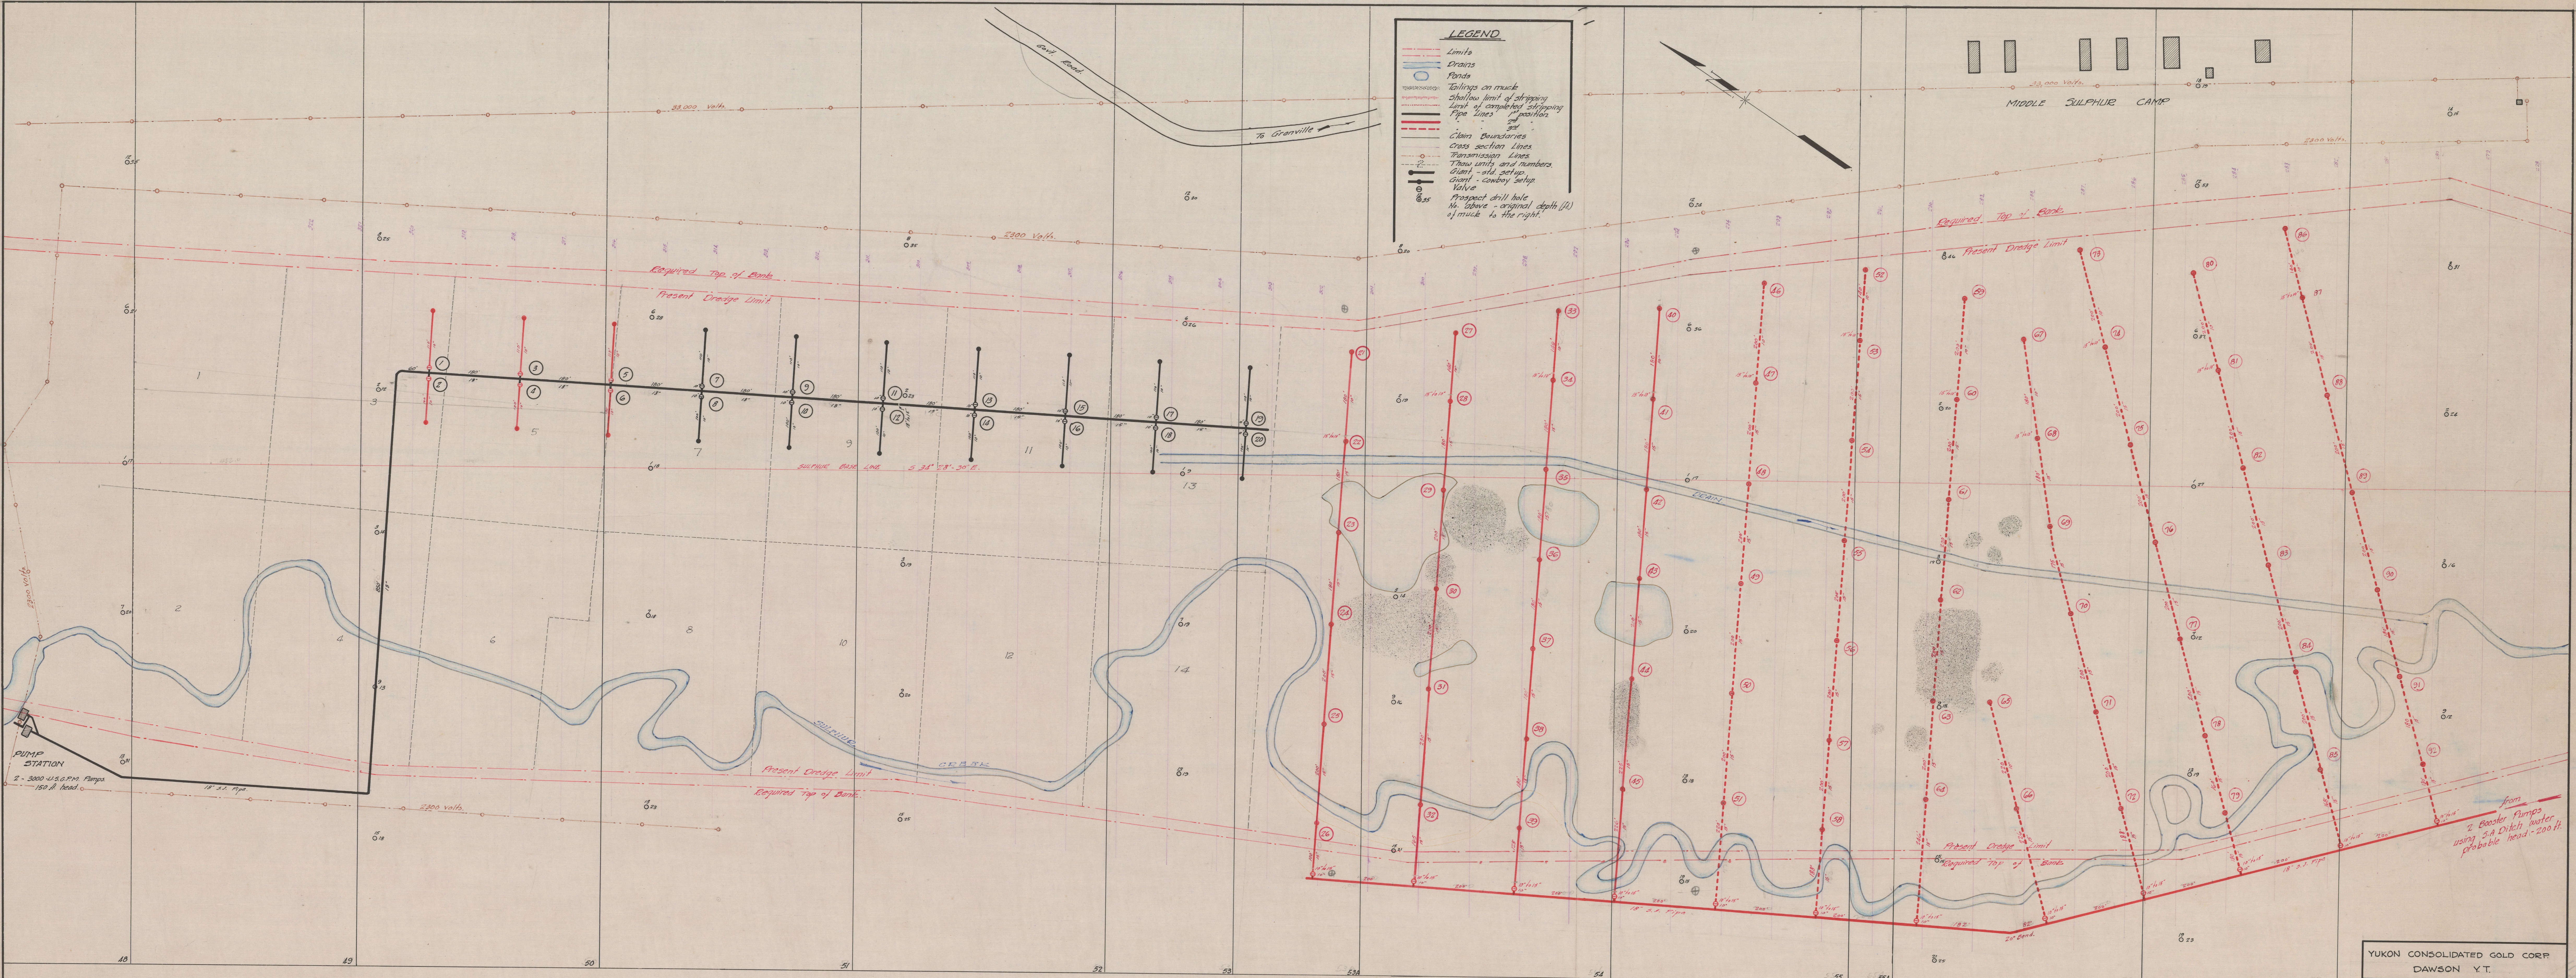
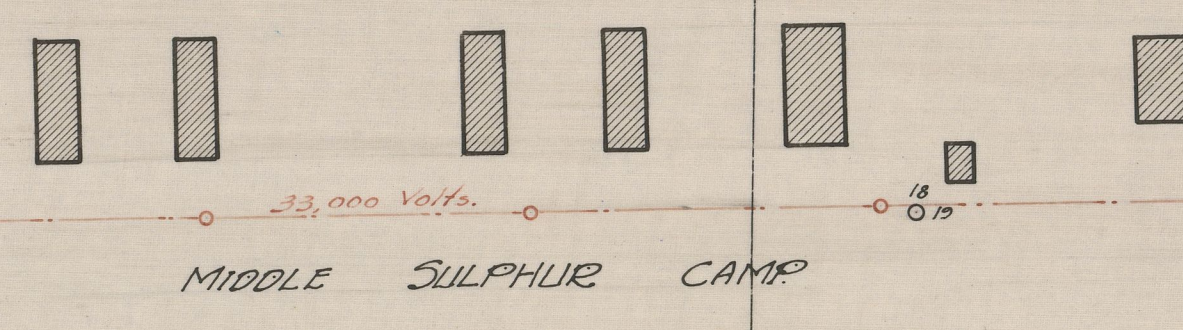


LEGEND

- Limits
- Drains
- Ponds
- Tailings on muck
- Shallow limit of stripping
- Limit of complete stripping
- Pipe Lines
- Clear Boundaries
- Cross section Lines
- Transmission Lines
- Show units and numbers
- Giant - old setup
- Giant - cowboy setup
- Valve
- Prospect drill hole
- No. above - original depth (ft) of muck to the right

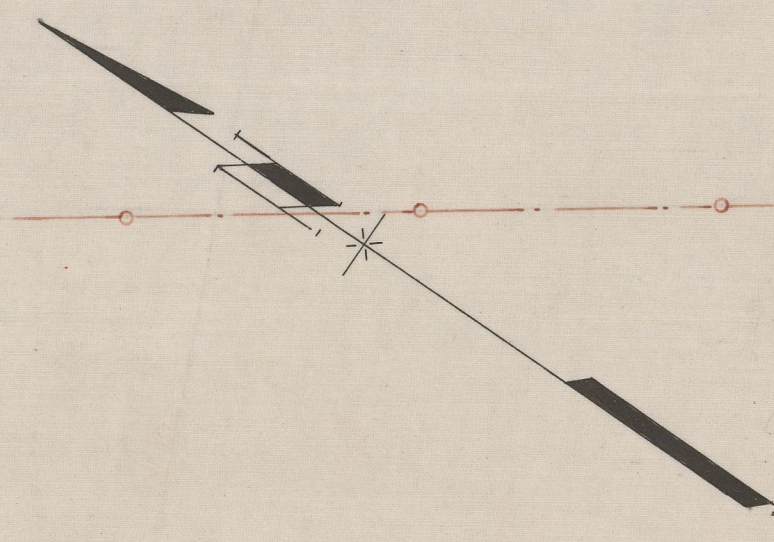

YUKON CONSOLIDATED GOLD CORP
 DAWSON Y.T.
STRIPPING LAYOUT
 MIDDLE SULPHUR
 SEASON 1938
 DRAWN BY: A.M.M.E.T.M.P. SCALE: 1"=100'
 DATE: Oct. 11-37.
 REVISED: **No 3511**