


- LEGEND**
- 3/4" Point in New Drill Hole
  - 2" Point in Old Drill Hole
  - ▲ Temperature Test Pipe in New Drill Hole
  - Pipe Line 1st Position
  - Pipe Line 2nd Position
  - Unit Boundary
  - Water Channels
  - Natural Thaw

UNIT No.	No. of Points	AREA Sq. Yds.	AVG. DEPTHS			VOLUME Cu. Yds.
			Max	Gr.	B'x	
2	41	7255	3	27	3	79816
3	59	12791	3	24	3	127910
4	101	20241	3	30	3	222651
5	98	19292	3	24	3	192920
6	113	25529	3	30	3	280819
7	110	24651	3	27	3	271161
<b>TOTAL 1941</b>	<b>522</b>	<b>109760</b>				<b>1175277</b>
8	119	28217	3	30	3	310387
9	114	26882	3	27	3	295702
10	100	23614	3	27	3	259754
11	82	19380	3	27	3	213180
12	59	14372	3	27	3	158092
13	29	6536	3	27	3	71896
<b>TOTAL 1942</b>	<b>503</b>	<b>119001</b>				<b>1309311</b>
<b>TOTAL ALL UNITS</b>	<b>1025</b>	<b>228761</b>				<b>2484488</b>
<b>NATURAL THAW</b>		<b>167766</b>	<b>3</b>	<b>27</b>	<b>3</b>	<b>1845536</b>
<b>GRAND TOTAL</b>		<b>396527</b>				<b>4330024</b>

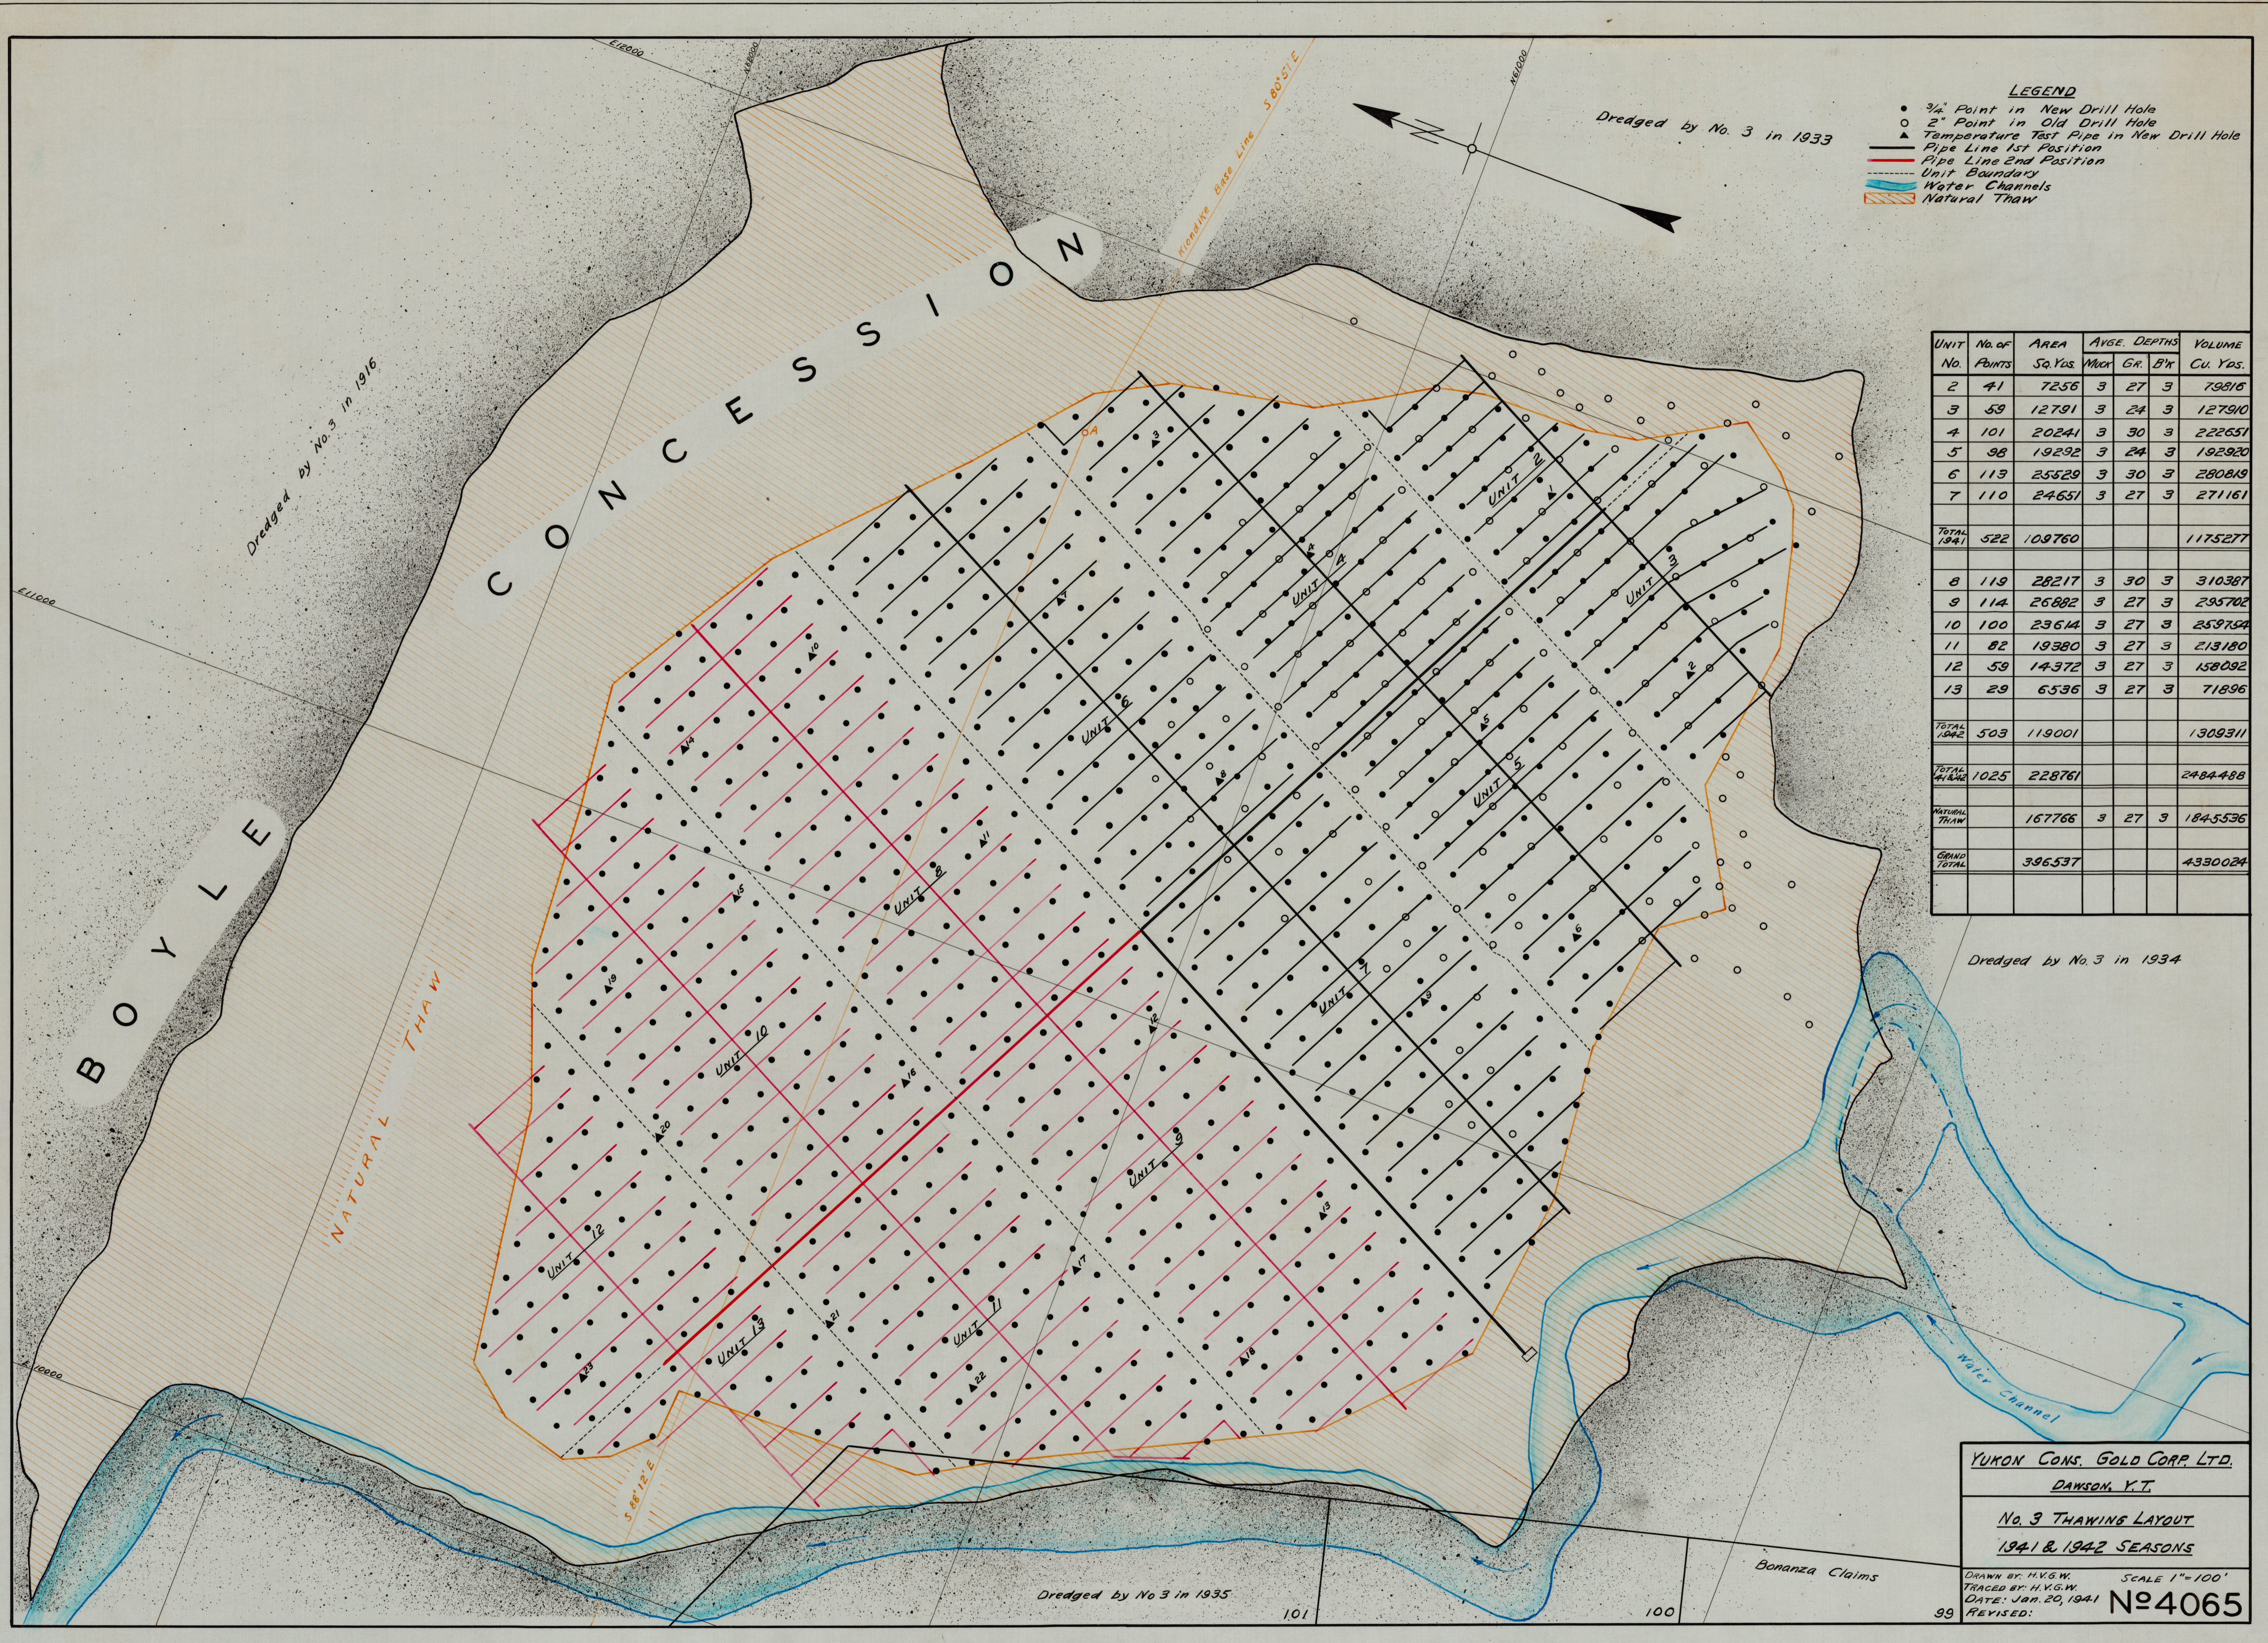

YUKON CONS. GOLD CORP. LTD.  
 DAWSON, Y.T.  
 No. 3 THAWING LAYOUT  
 1941 & 1942 SEASONS  
 Drawn by H.V.G.W. SCALE 1"=100'  
 Traced by H.V.G.W. DATE: Jan. 20, 1941  
 Revised: **No 4065**