


PROFILE of MAIN DITCH LINE Bonanza Div.

Scales $\left\{ \begin{array}{l} 400\text{ft} = 1\text{in} \\ 2000\text{ft} = 1\text{in} \end{array} \right.$

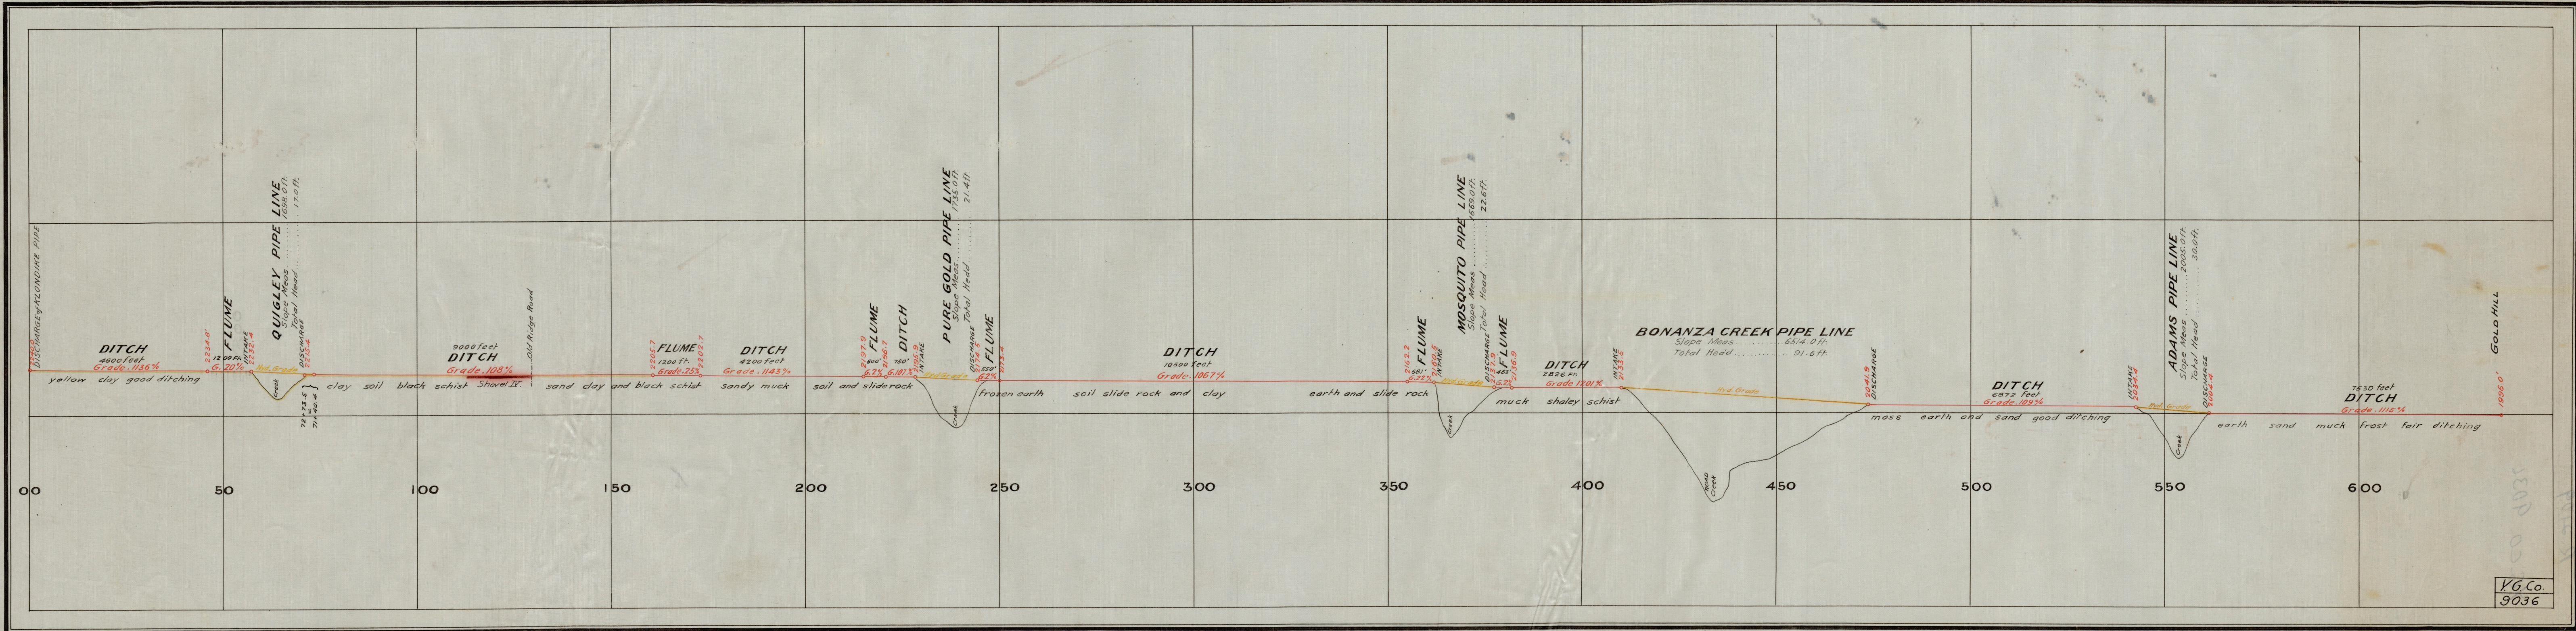

VG Co.
9036

5500
4435-214
1400
55220000